




WAGA ENTERPRISES
ARCHITECTS, LLC

ARCHITECTURE.
SPACE PLANNING.
INTERIOR DESIGN.
CONSTRUCTION SERVICES.

2109 ST. GEORGES AVENUE
RAHWAY, NEW JERSEY 07065
TEL - 732-382-2000
E-FAX - 732-903-2095

**PROPOSED MULTI-FAMILY
RESIDENCE**
EQUITY MANAGEMENT
1722-1748 SPRINGFIELD AVENUE
MAPLEWOOD, NEW JERSEY

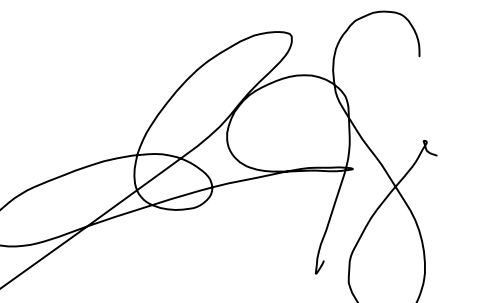

GREGORY J. WAGA, R.A., AIA.
NEW JERSEY 21A101332800 NEW YORK 037184-1
NORTH CAROLINA 13489 PENNSYLVANIA RA407216
DELAWARE SS-0007819 FLORIDA AR98285
VIRGINIA 0401017858 MARYLAND 19188

PROJECT NO.: 17-293

DATE: 29 NOV 2017

SCALE: AS SHOWN

DRAWN BY: AKL

REVISION:
CONCEPT 'A' 10 JAN 2018
CONCEPT 'B' 16 JAN 2019
CONCEPT 'C' 20 FEB 2018
ISSUE PB 09 JUL 2018
ISSUE PB 19 OCT 2018
ISSUE PB 13 DEC 2018
ISSUE PB 26 JUN 2019
PER PB 30 JUL 2019

DRAWING DESCRIPTION:
PROPOSED FRONT ELEVATION
PROPOSED REAR ELEVATION
PROPOSED RIGHT SIDE
ELEVATION
PROPOSED LEFT SIDE ELEVATION

DRAWING NO.:


A-3




PROPOSED FRONT ELEVATION
SCALE: 1/16"=1'-0"




PROPOSED REAR ELEVATION
SCALE: 1/16"=1'-0"

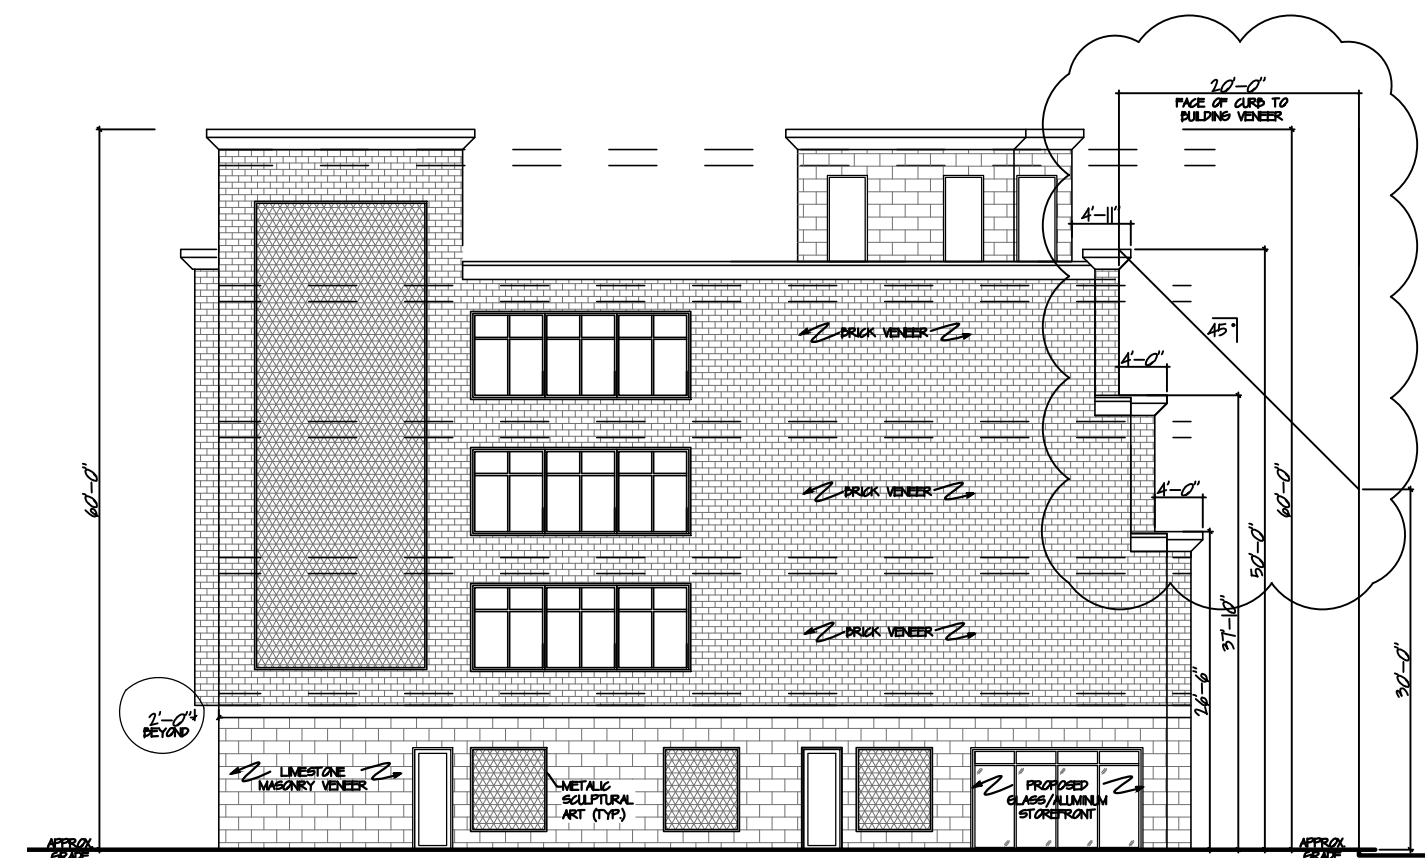

PROPOSED LEFT SIDE ELEVATION
SCALE: 1/16"=1'-0"

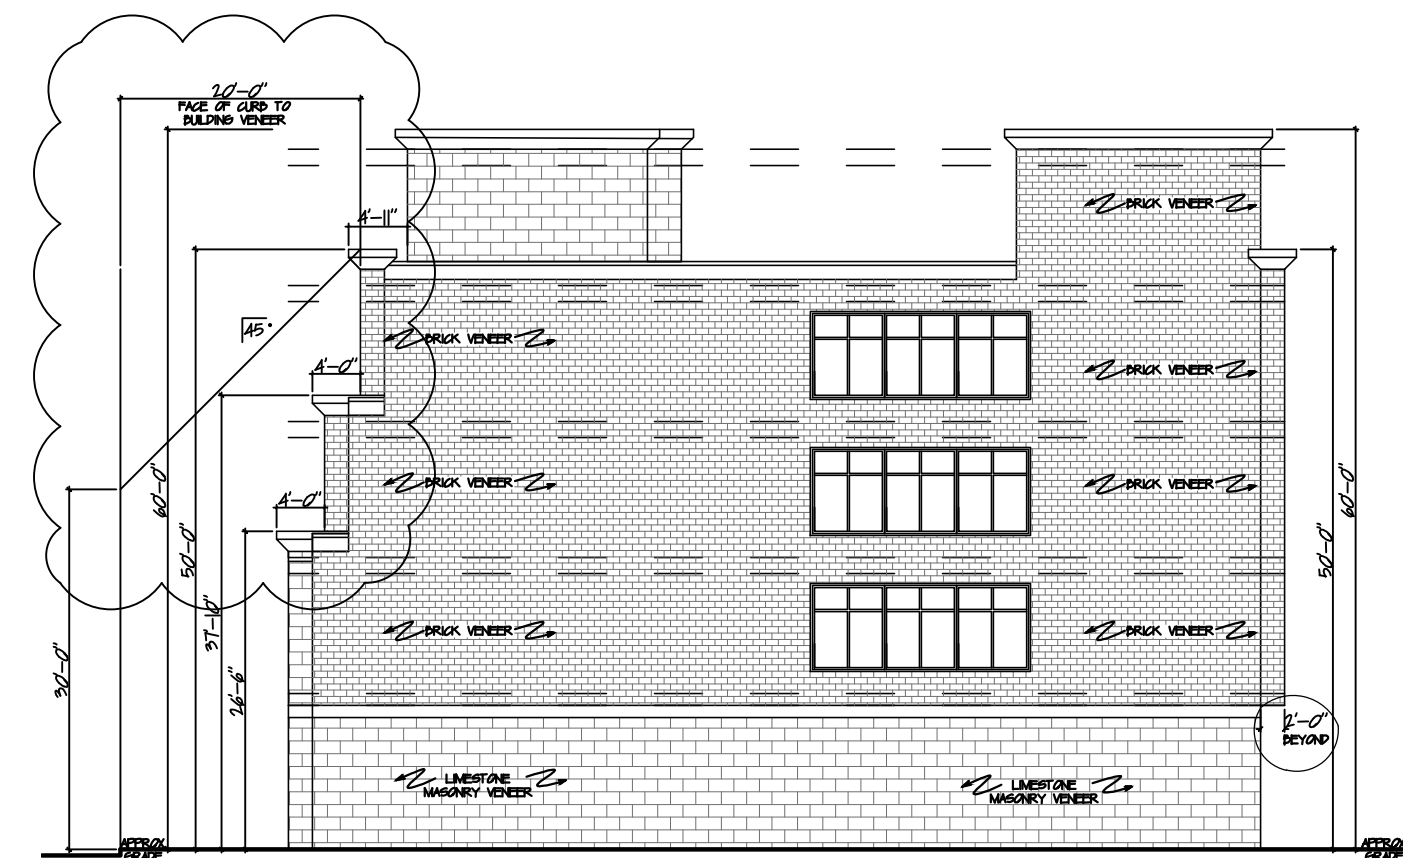

PROPOSED RIGHT SIDE ELEVATION
SCALE: 1/16"=1'-0"

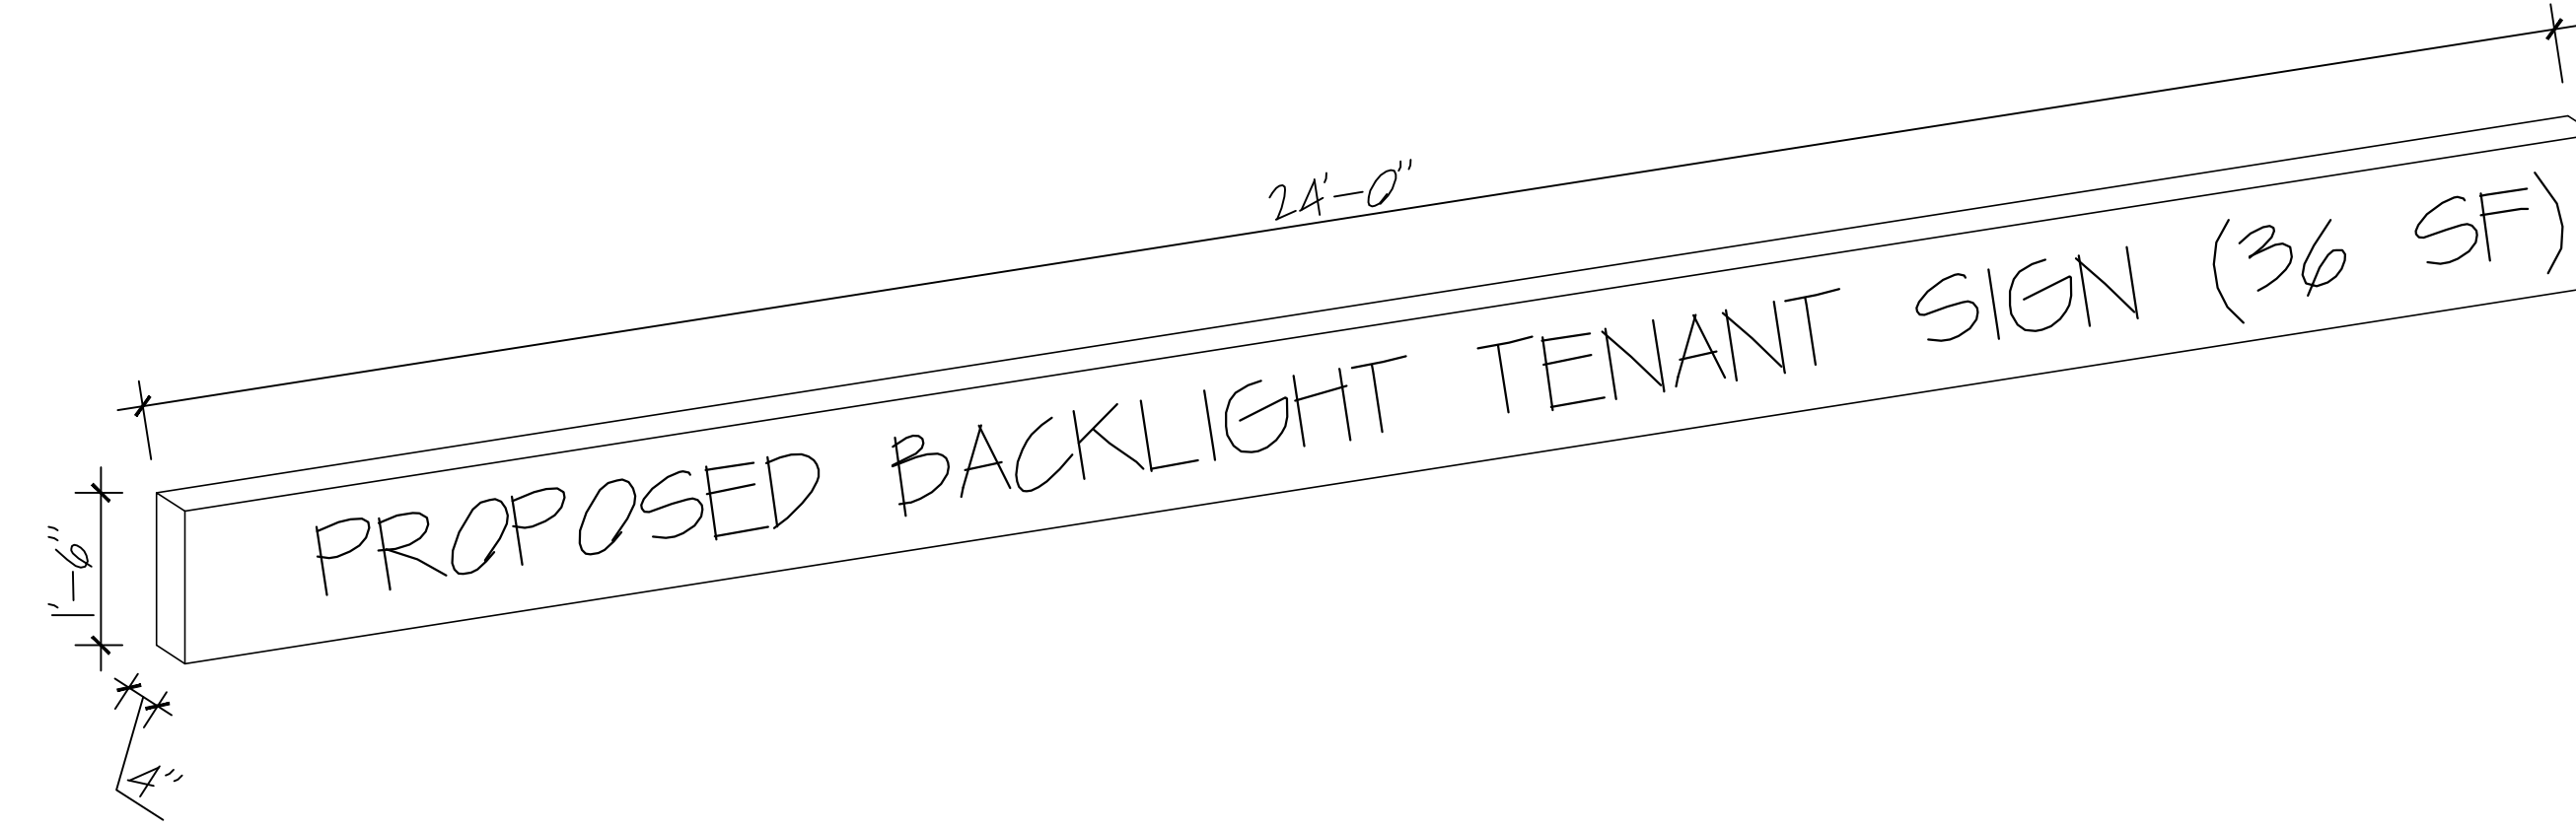

TENANT SIGN DETAIL
SCALE: 1/2"=1'-0"



WAGA ENTERPRISES
ARCHITECTS, LLC

ARCHITECTURE.
SPACE PLANNING.
INTERIOR DESIGN.
CONSTRUCTION SERVICES.

2109 ST. GEORGES AVENUE
RAHWAY, NEW JERSEY 07065
TEL - 732-382-2000
E-FAX - 732-903-2095


**PROPOSED MULTI-FAMILY
RESIDENCE**
EQUITY MANAGEMENT
1722-1748 SPRINGFIELD AVENUE
MAPLEWOOD, NEW JERSEY




PROPOSED FRONT ELEVATION
SCALE: 1/16"=1'-0"




PROPOSED REAR ELEVATION
SCALE: 1/16"=1'-0"

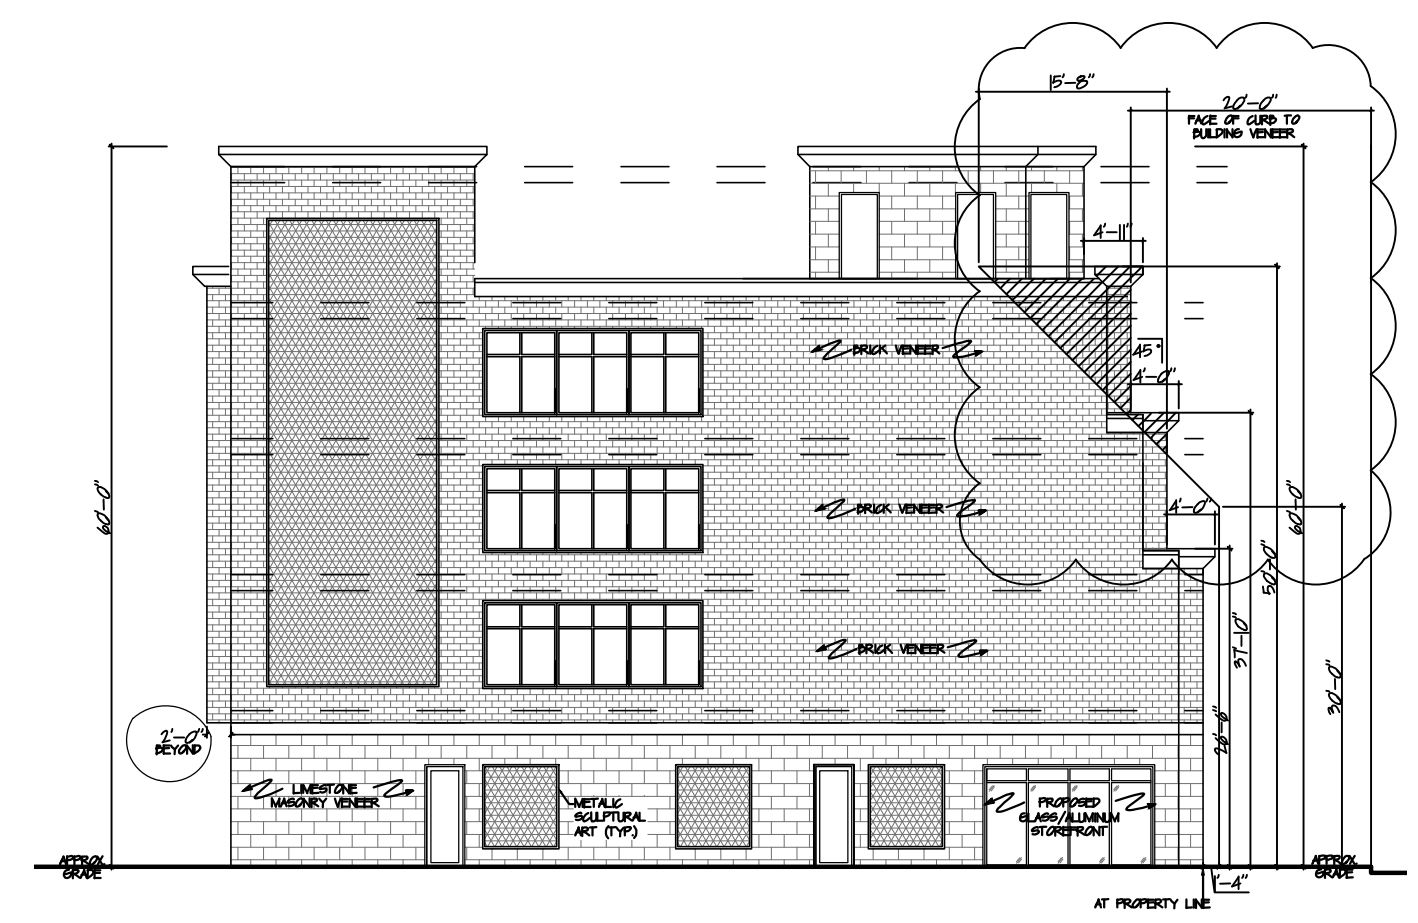


PROPOSED LEFT SIDE ELEVATION
SCALE: 1/16"=1'-0"

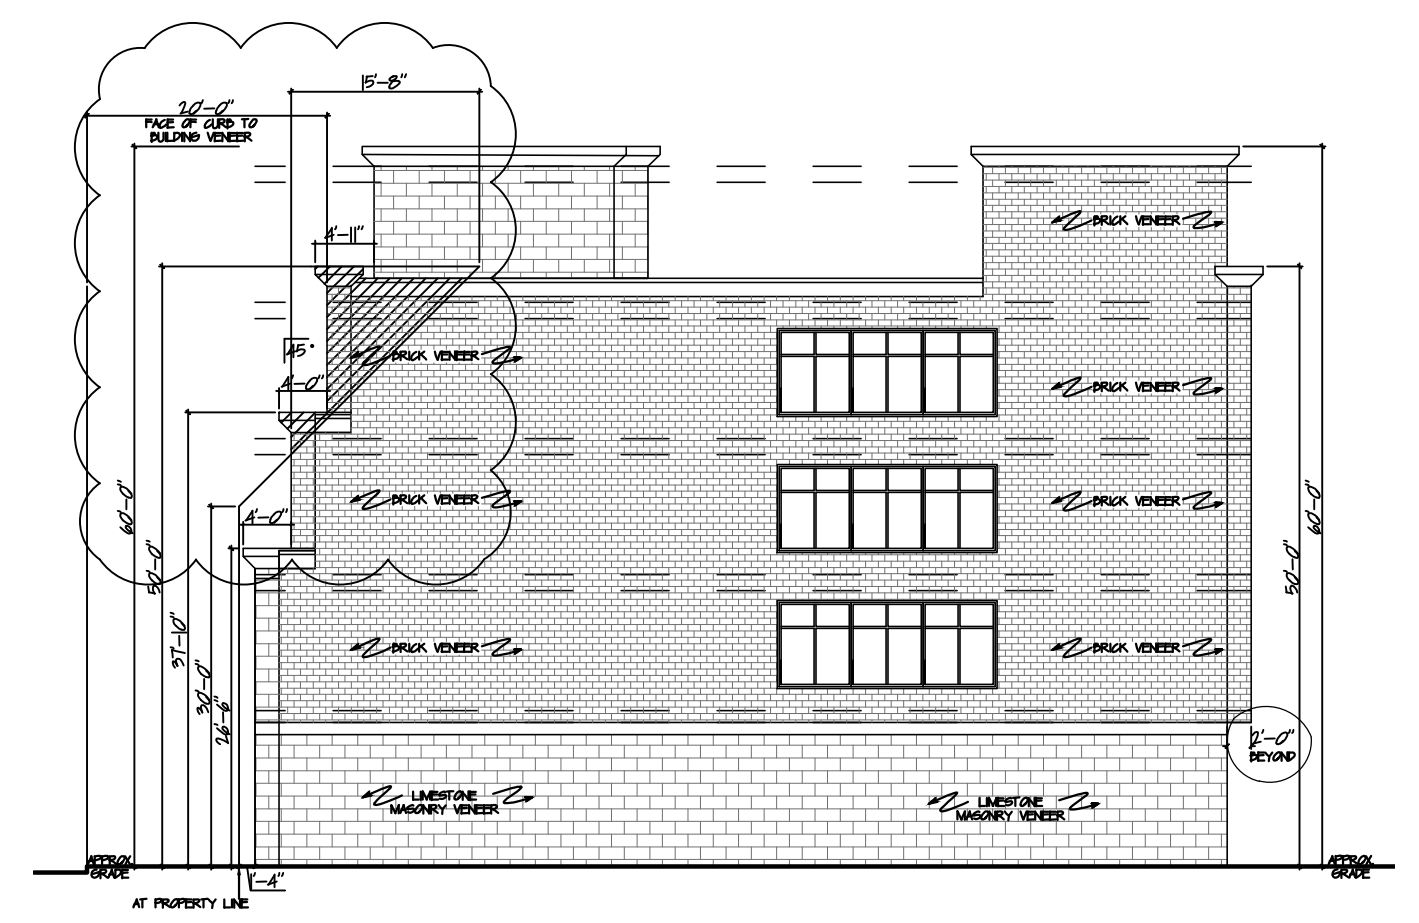

PROPOSED RIGHT SIDE ELEVATION
SCALE: 1/16"=1'-0"

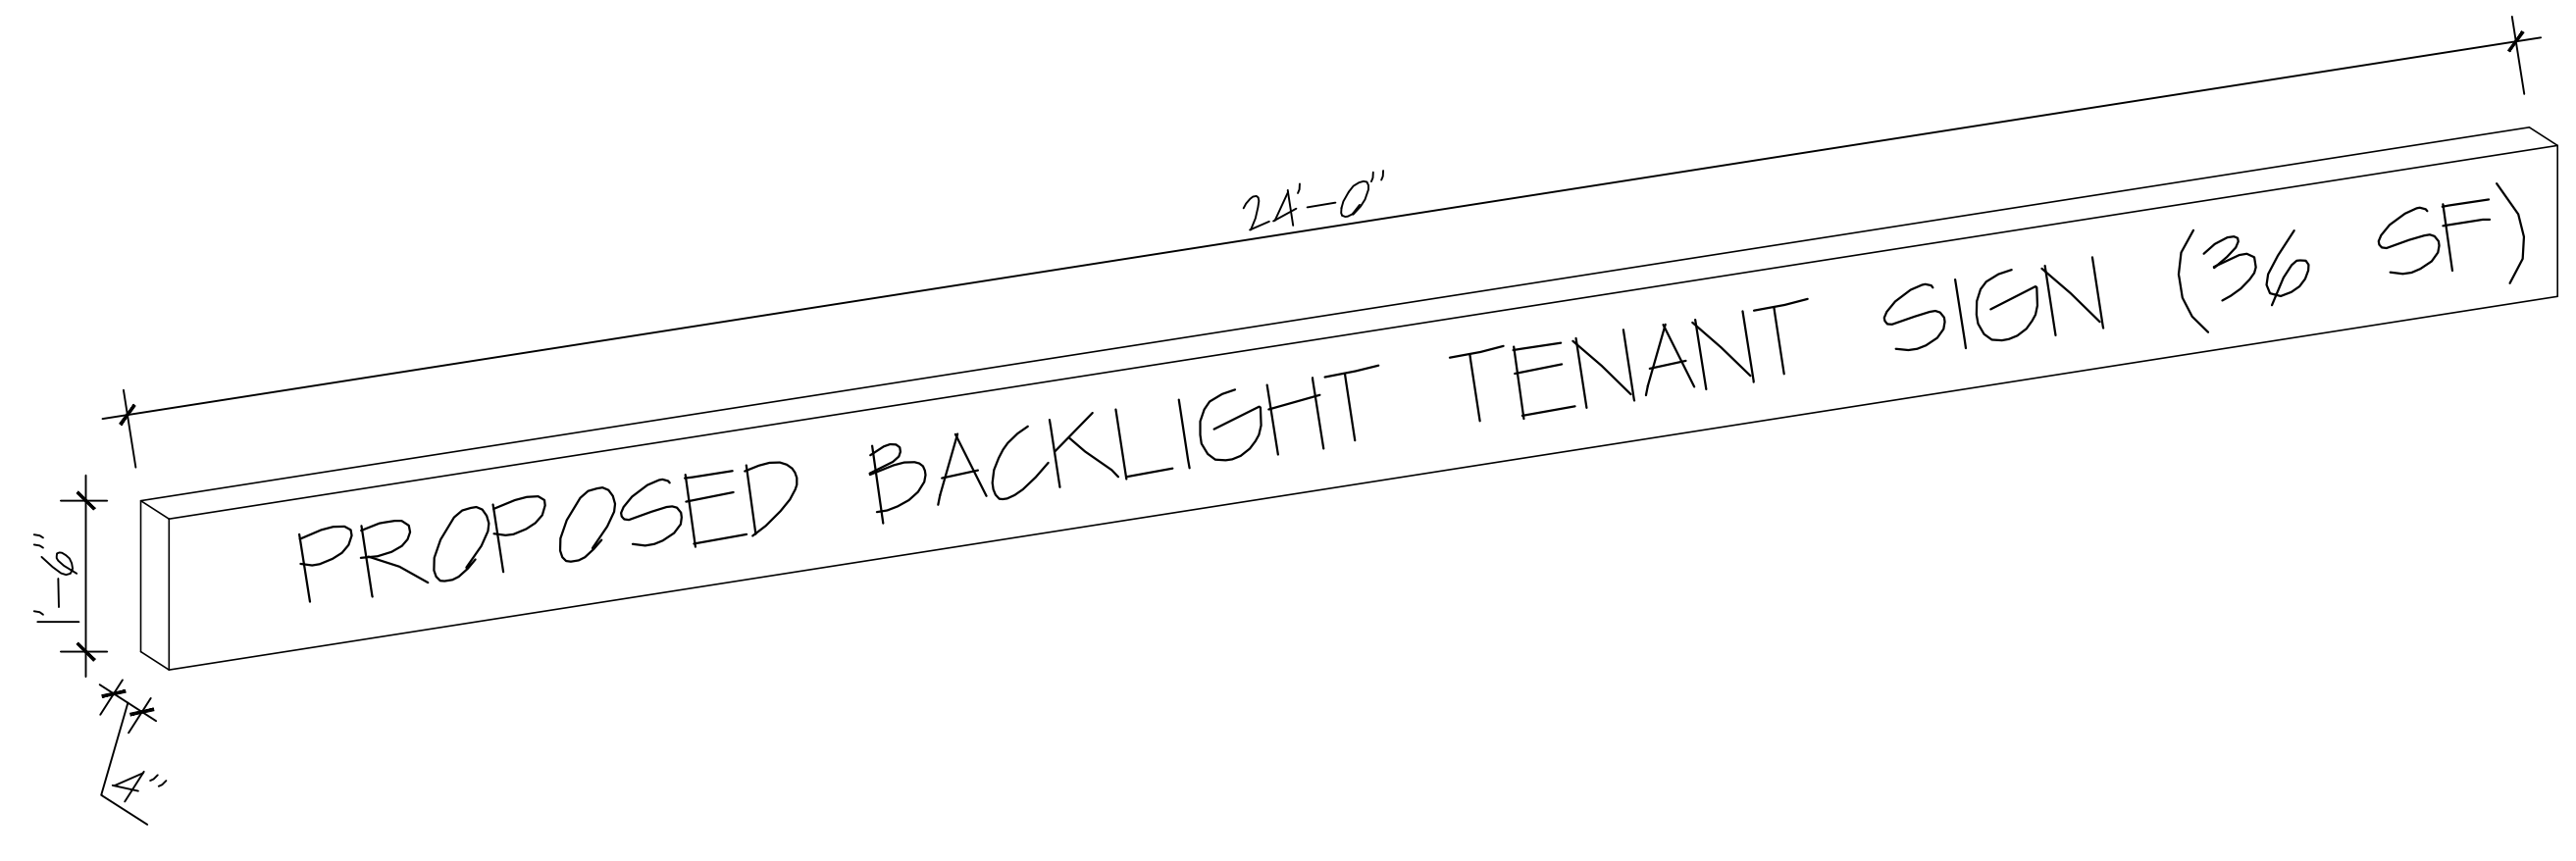

TENANT SIGN DETAIL
SCALE: 1/4"=1'-0"

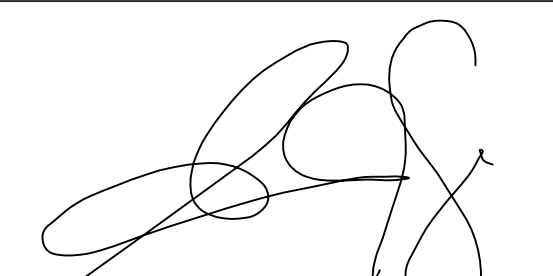
GREGORY J. WAGA, R.A., AIA.
NEW JERSEY 21A101332800 NEW YORK 037184-1
NORTH CAROLINA 13489 PENNSYLVANIA RA407216
DELAWARE SS-0007819 FLORIDA AR98285
VIRGINIA 0401017858 MARYLAND 19188

PROJECT NO.:	17-293
DATE:	29 NOV 2017
SCALE:	AS SHOWN
DRAWN BY:	AKL
REVISION:	
CONCEPT 'A'	10 JAN 2018
CONCEPT 'B'	16 JAN 2019
CONCEPT 'C'	20 FEB 2018
ISSUE PB	09 JUL 2018
ISSUE PB	19 OCT 2018
ISSUE PB	13 DEC 2018
ISSUE PB	26 JUN 2019
PER PB	30 JUL 2019

DRAWING DESCRIPTION:
PROPOSED FRONT ELEVATION
PROPOSED REAR ELEVATION
PROPOSED RIGHT SIDE
ELEVATION
PROPOSED LEFT SIDE ELEVATION

DRAWING NO.:

A-3a