


OWNER/APPLICANT:
TOWNSHIP OF
MAPLEWOOD

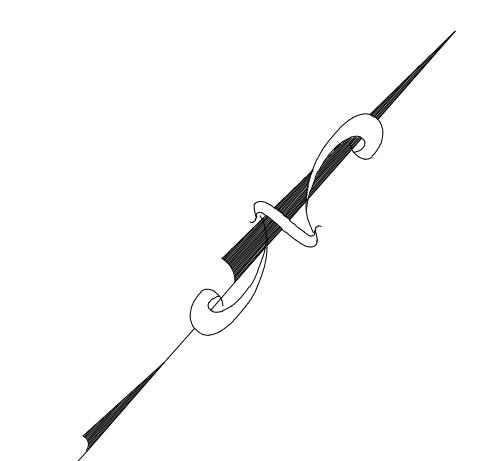

Know what's below.
Call before you dig.



NO. DATE ISSUE OR REVISION BY
REVISIONS

PROJECT:
DE HART PARK
PLAYGROUND
IMPROVEMENTS



LOCATION:
BLOCK 48.47 LOT 8
BURNETT AVENUE,
MAPLEWOOD, NJ 07424

DRAWING TITLE:
CONCEPT
ENLARGEMENTS

KIRK DANIELSON, L.L.A.
LICENSED LANDSCAPE ARCHITECT
NJ LICENSE NUMBER 24A500097900
NY LICENSE NUMBER 002277-01
PA LICENSE NUMBER LA002950


DRAWN BY	CHECKED BY	DRAWING NUMBER
KBD	KBD	

JOB NUMBER	DATE	
21879	02-06-2026	SHEET OF 2

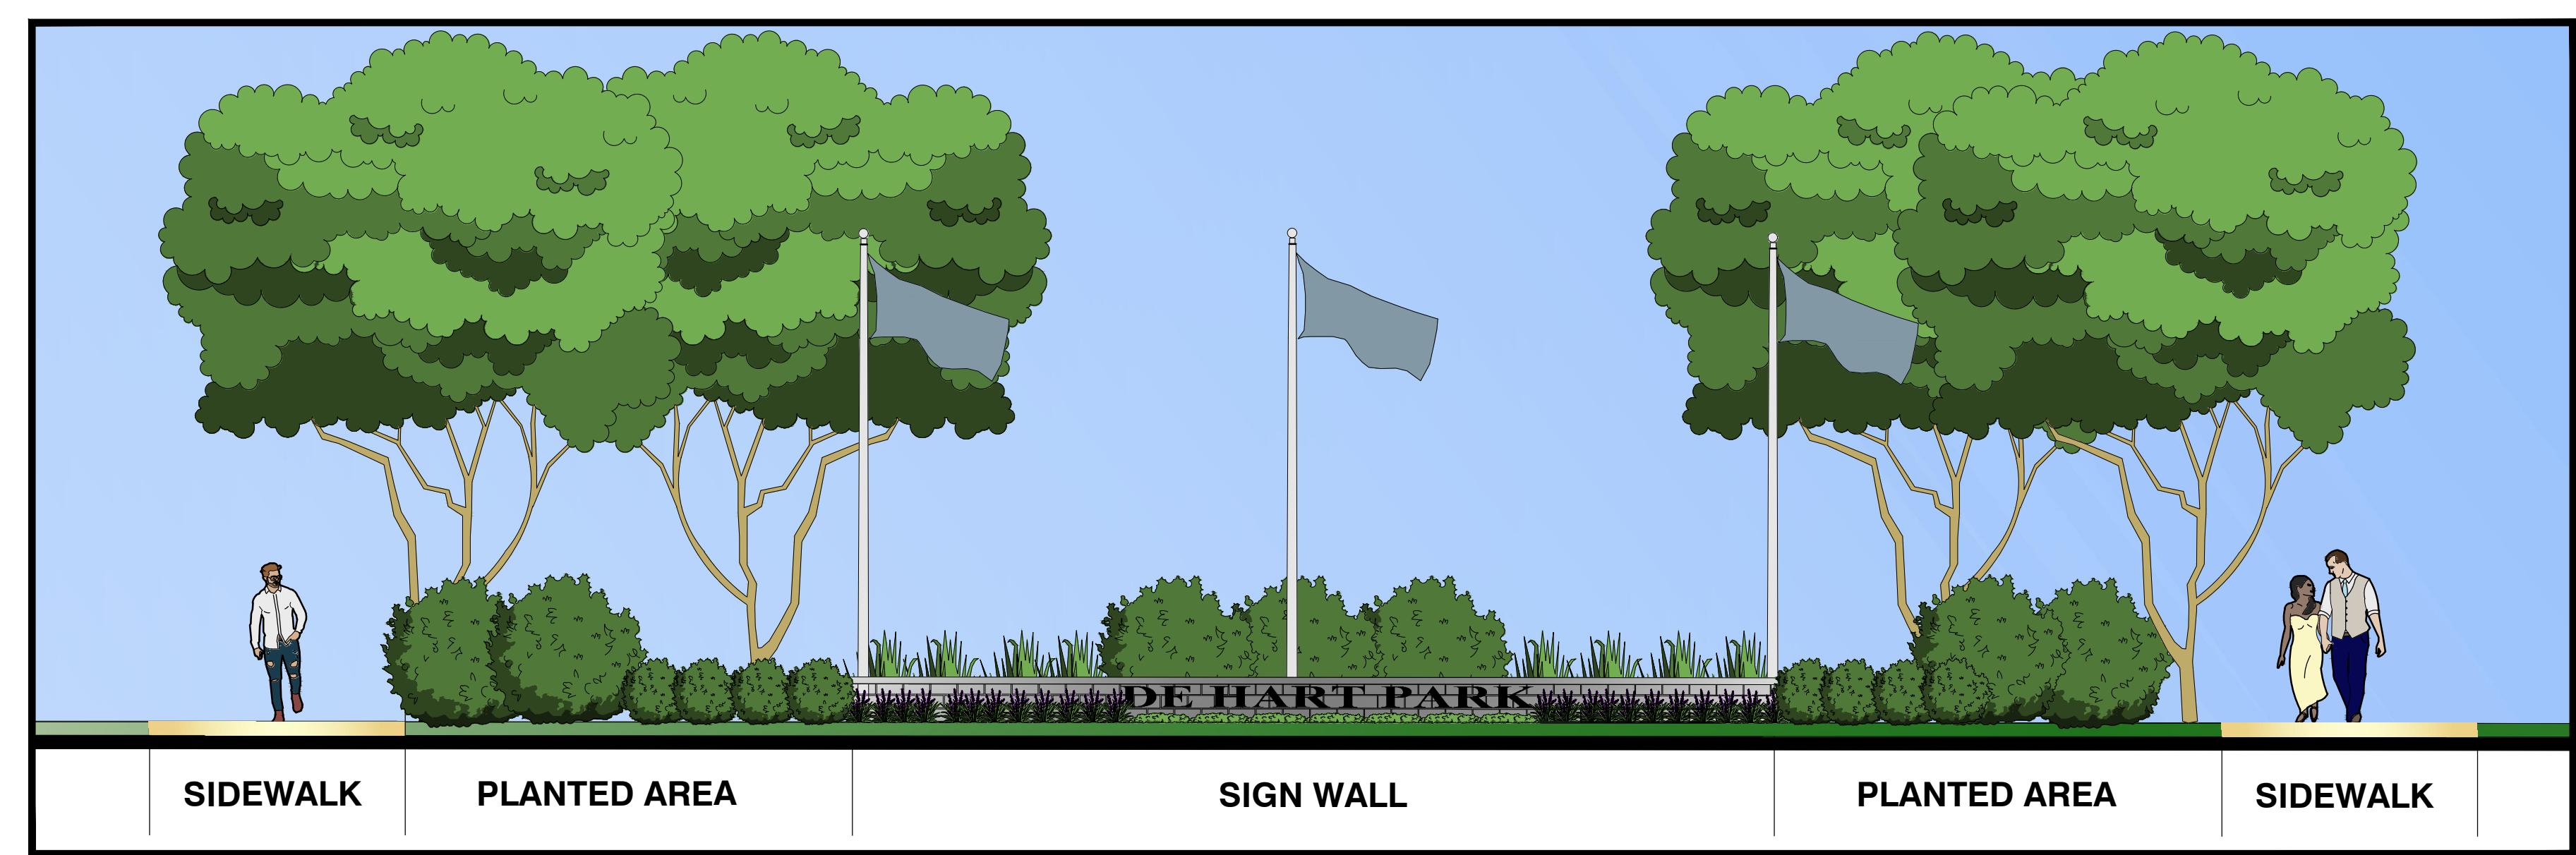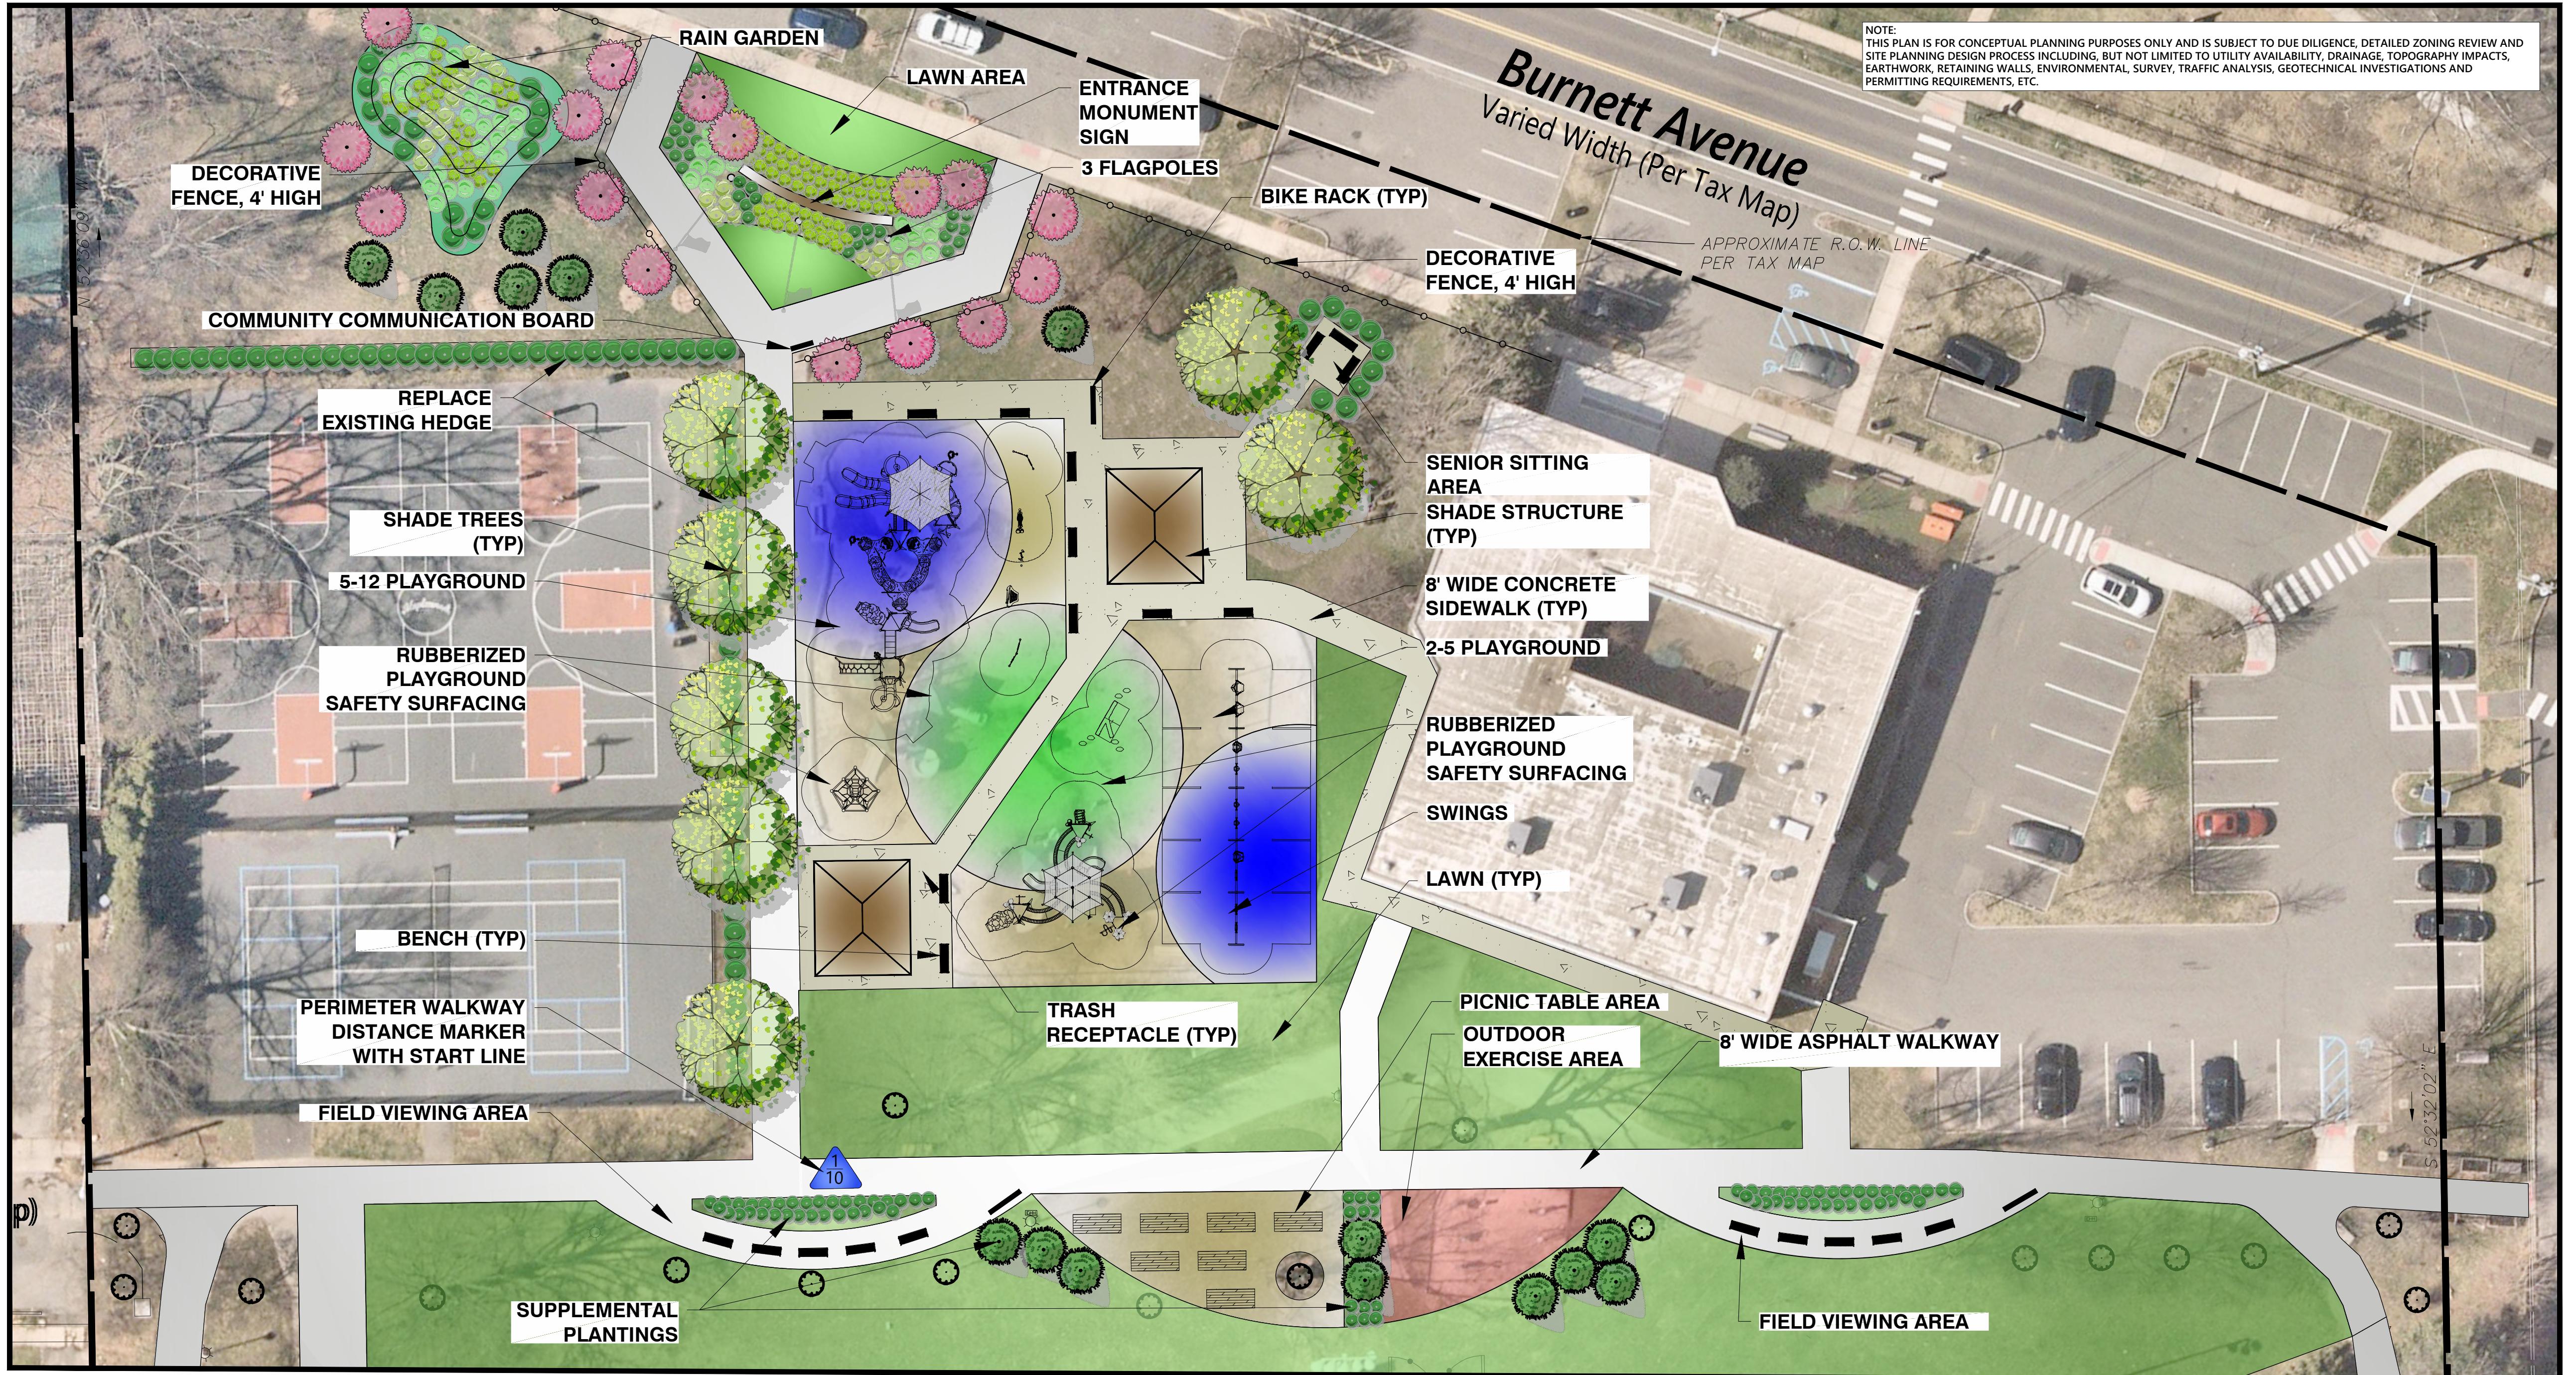



OVERALL PLAYGROUND EQUIPMENT

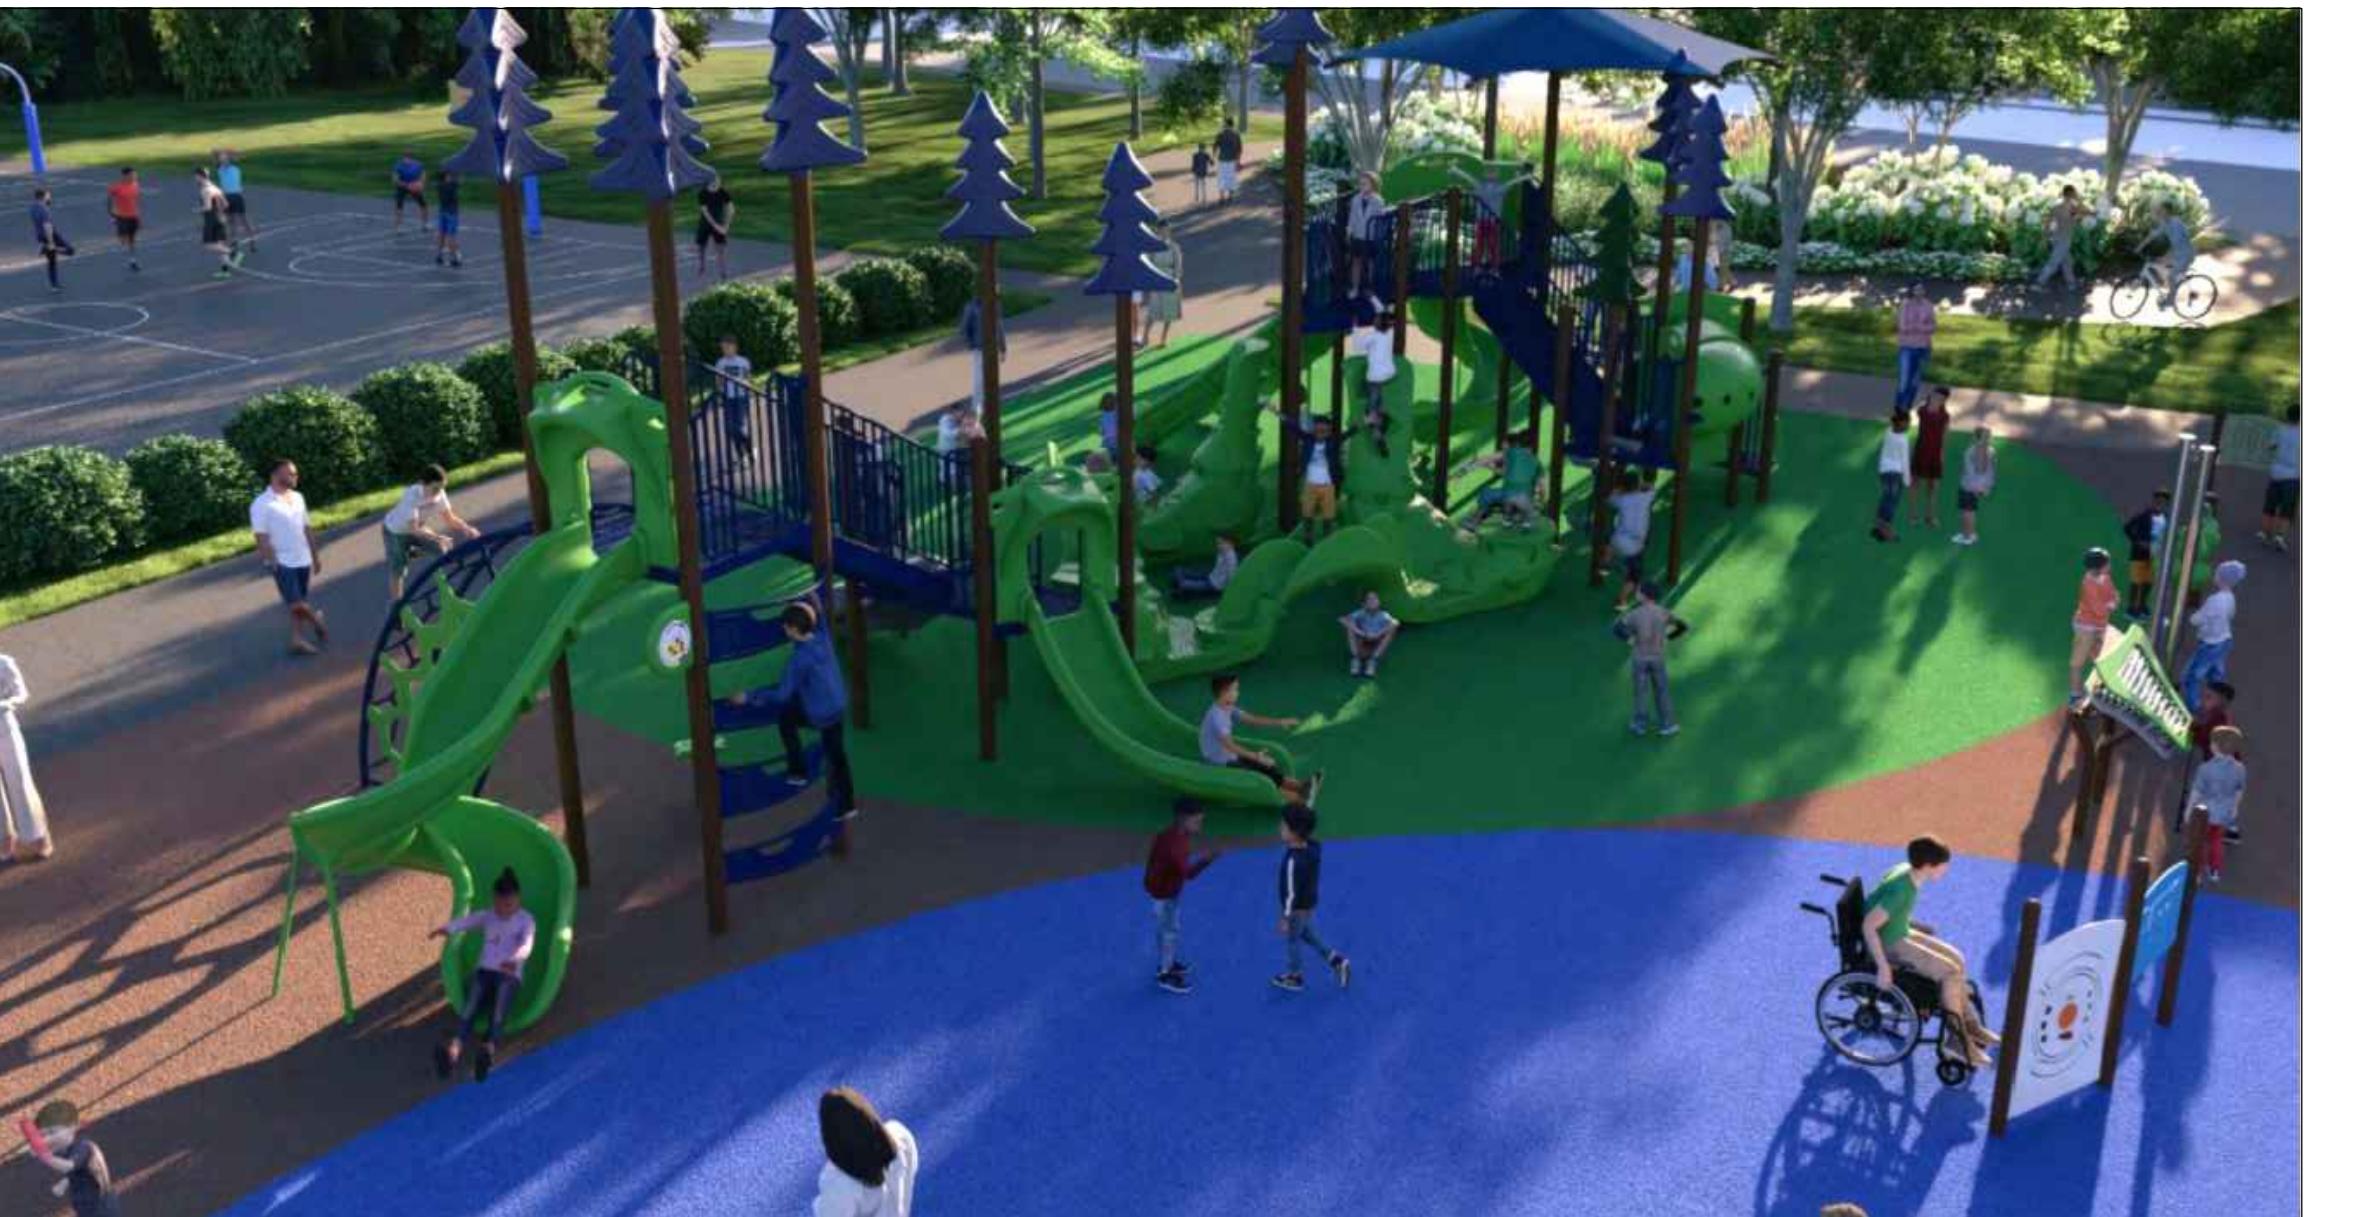


5-12YEAR OLD PLAYGROUND EQUIPMENT




2-5 YEAR OLD PLAYGROUND EQUIPMENT



SHADE STRUCTURE

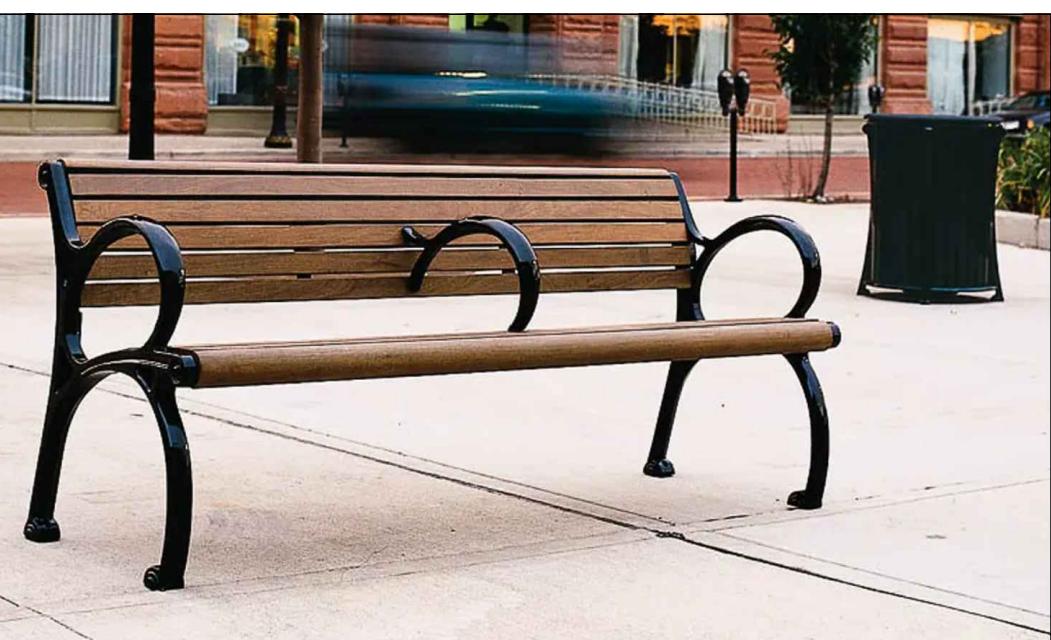

BENCH

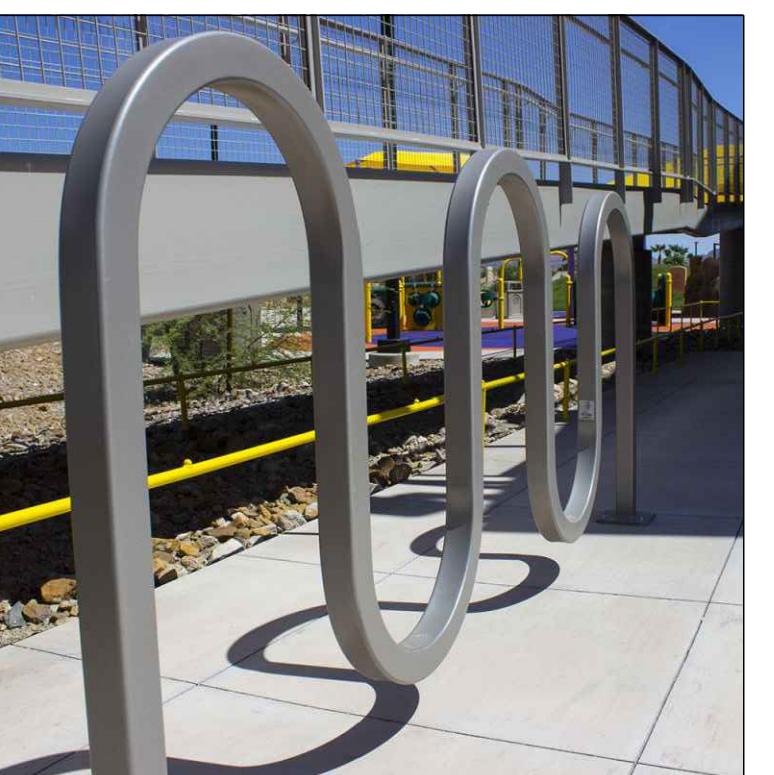

BIKE RACK



TRASH RECEPTACLE



PICNIC TABLE


NOTE:
THIS PLAN IS FOR CONCEPTUAL PLANNING PURPOSES ONLY AND IS SUBJECT TO DUE DILIGENCE, DETAILED ZONING REVIEW AND SITE PLANNING DESIGN PROCESS INCLUDING, BUT NOT LIMITED TO, UTILITY AVAILABILITY, DRAINAGE, TOPOGRAPHY, IMPACTS, EARTHWORK, RETAINING WALLS, ENVIRONMENTAL, SURVEY, TRAFFIC ANALYSIS, GEOTECHNICAL INVESTIGATIONS AND PERMITTING REQUIREMENTS, ETC.

OWNER/APPLICANT:

TOWNSHIP OF
MAPLEWOOD



Know what's below.
Call before you dig.

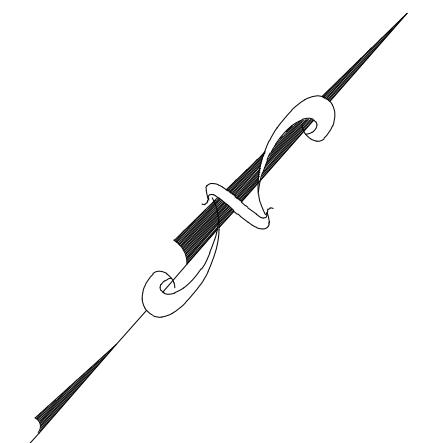

NORTH ARROW

NO. DATE ISSUE OR REVISION BY
REVISIONS

PROJECT:

**DE HART PARK
PLAYGROUND
IMPROVEMENTS**

LOCATION:

BLOCK 48.47 LOT 8
BURNETT AVENUE,
MAPLEWOOD, NJ 07424

DRAWING TITLE:
**PLAYGROUND
EQUIPMENT & SITE
AMENITIES**

KIRK DANIELSON, L.L.A.
LICENSED LANDSCAPE ARCHITECT
NJ LICENSE NUMBER 24A500097900
NY LICENSE NUMBER 002277-01
PA LICENSE NUMBER LA002950

DRAWN BY: CHECKED BY: DRAWING NUMBER:

KBD KBD

JOB NUMBER: DATE: SHEET OF 2

21879 02-06-2026 2