

Douglas Asral
Douglass Asral, AIA
NJ LIC. No. AI 15169

OWNER INFO:
Isaac Lefkowitz / NJ Properties
516 Pleasant Valley Way
West Orange, NJ 07052
(347) 370-2056
E-Mail: isaac@njproperties.info

DRAWING LIST
A-1 ELEVATIONS
A-2 FLOOR PLANS

Board Chairperson _____ (Date) _____
Board Secretary _____ (Date) _____
Board Engineer _____ (Date) _____



BLOCK: 23-3
LOT: 202.02

4	03/03/24	BOARD OF ADJUST., STORAGE ATTIC
3	02/05/24	BOARD OF ADJUSTMENT, FIN. FLR. ELEV
2	12/29/23	BOARD OF ADJUSTMENT
1	09/29/23	ISSUE FOR PERMIT
MARK	DATE	DESCRIPTION

ISSUE DATE: **SEPTEMBER 29, 2025**
PROJECT NO: **25-0929**
CAD DWG FILE: **Z-1 MAR 03 2025.DWG**
DRAWN BY: **-**
CHK'D BY: **-**
COPYRIGHT: **© 2026, Asral Architect**


SINGLE FAMILY RESIDENCE
New Construction
NJ Properties, LLC
6 Oakview Avenue
Maplewood, NJ
ELEVATIONS

A-1

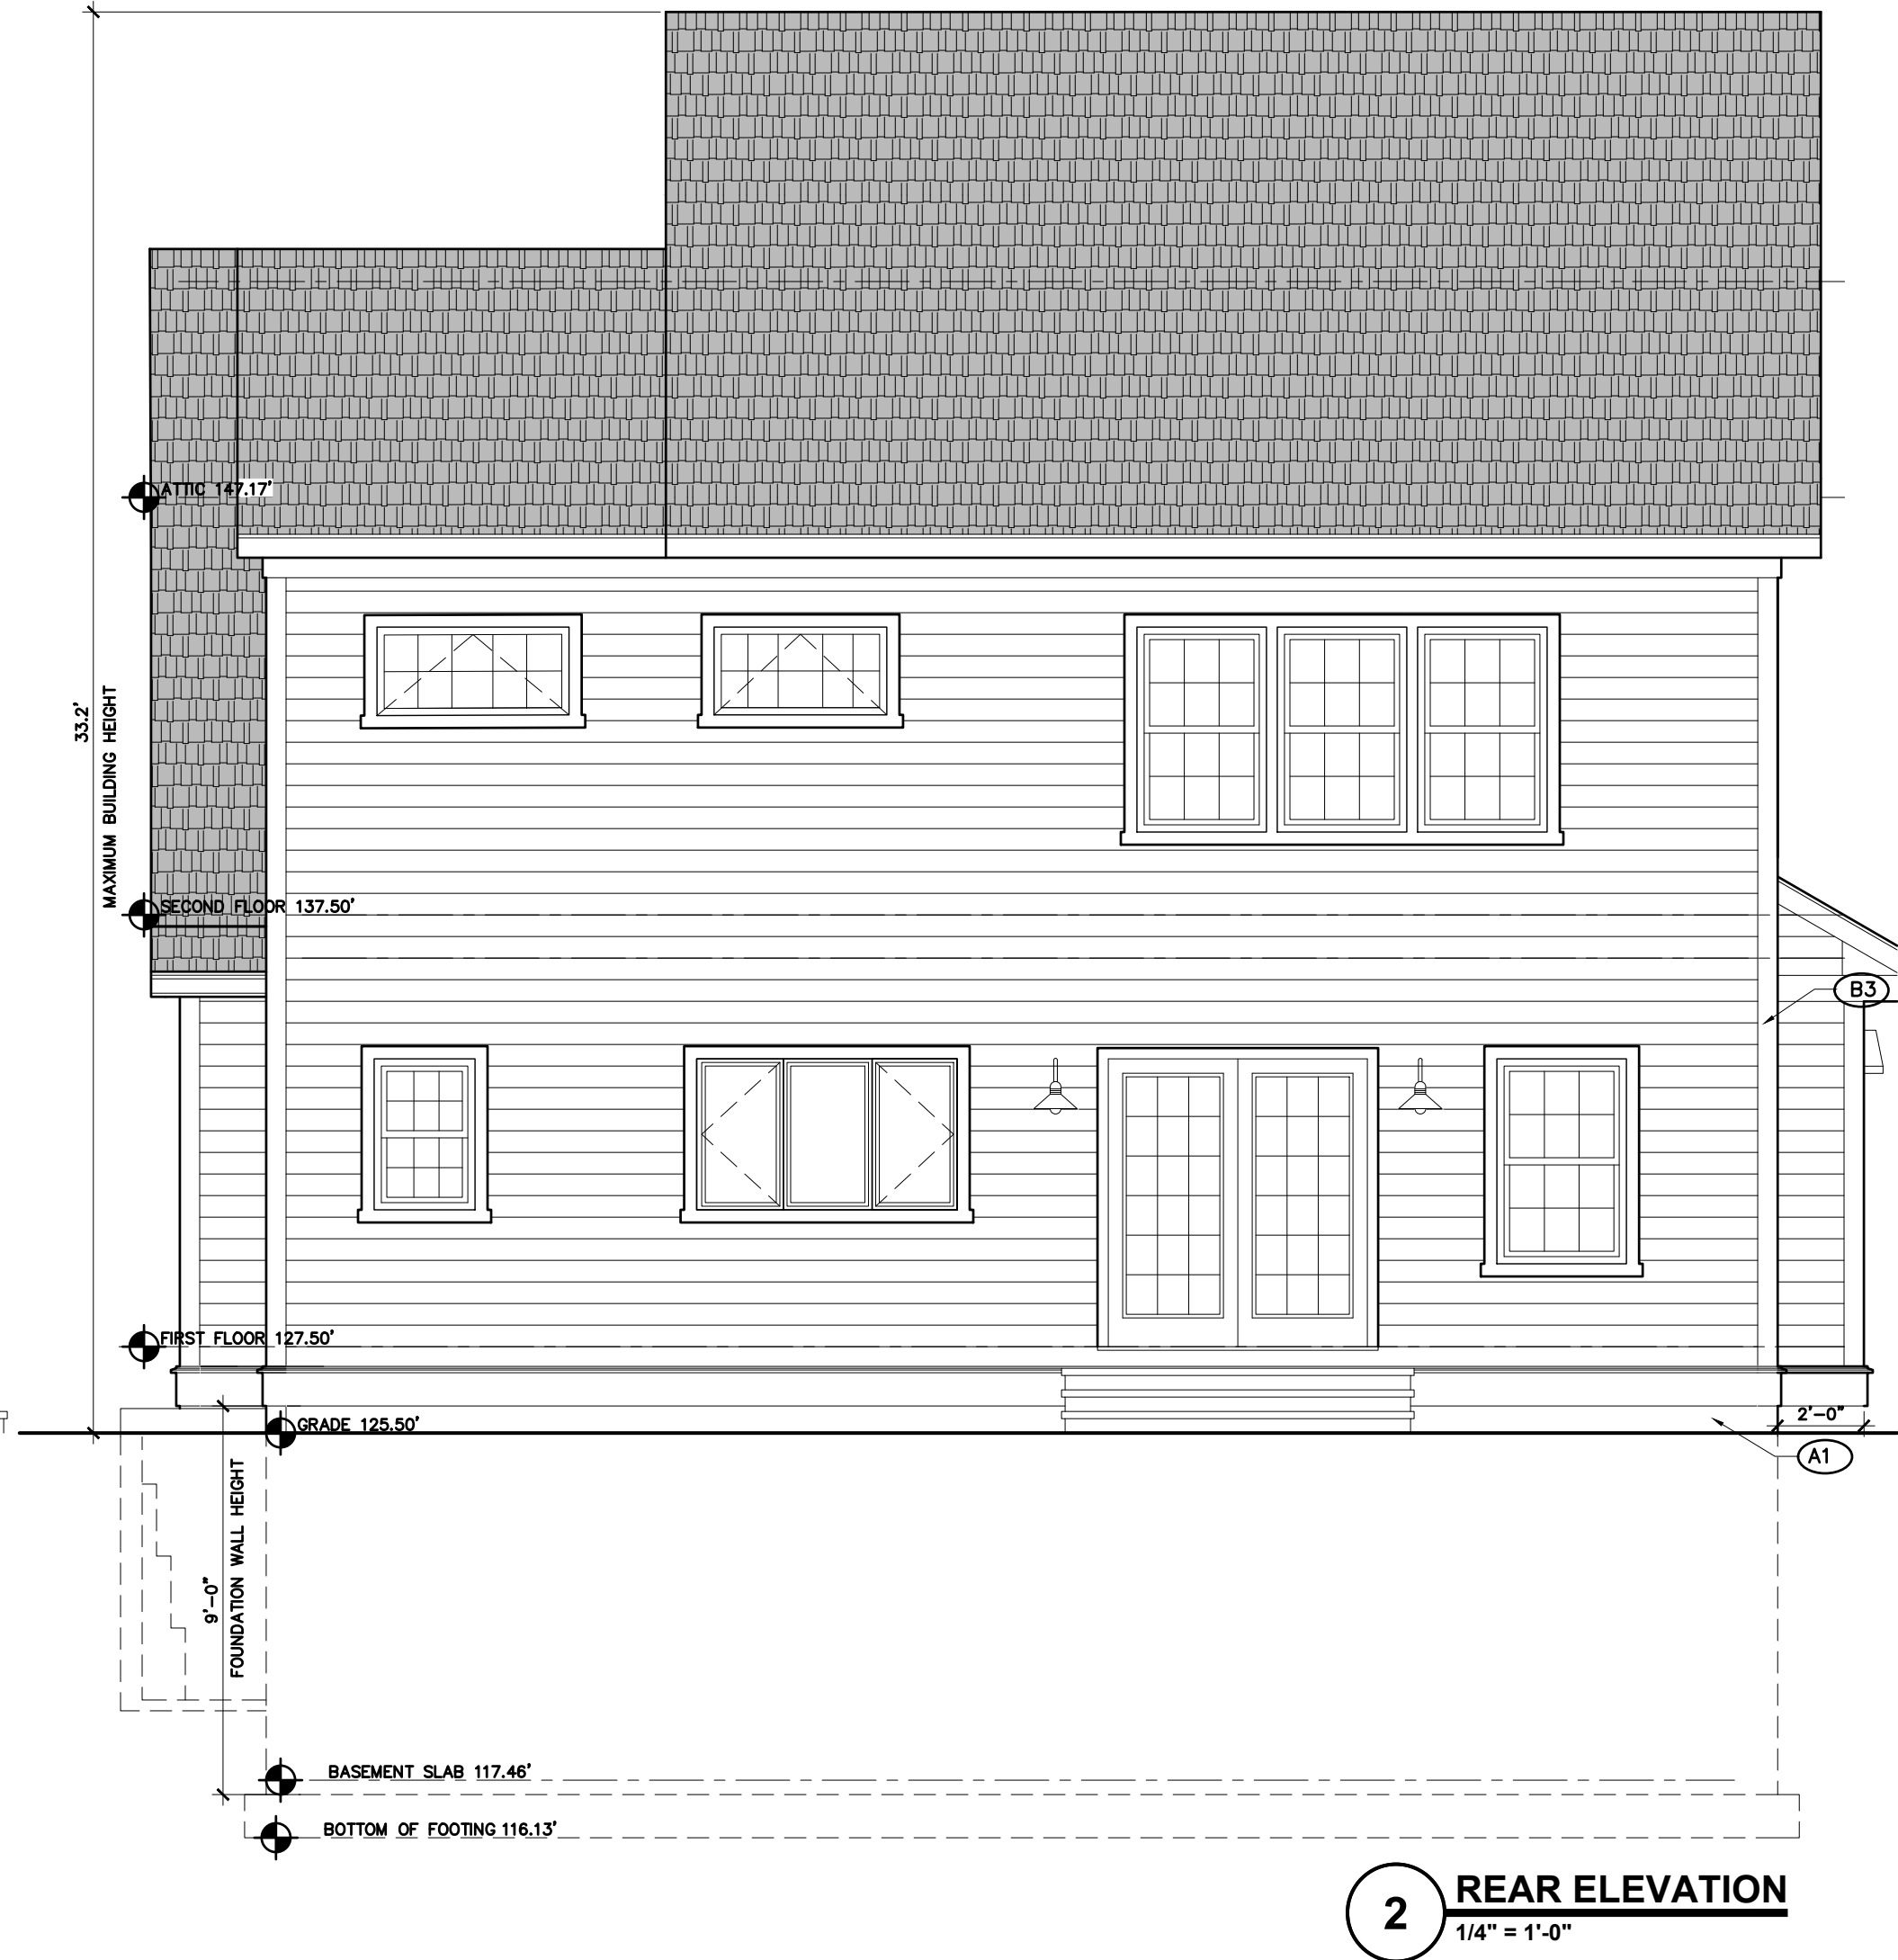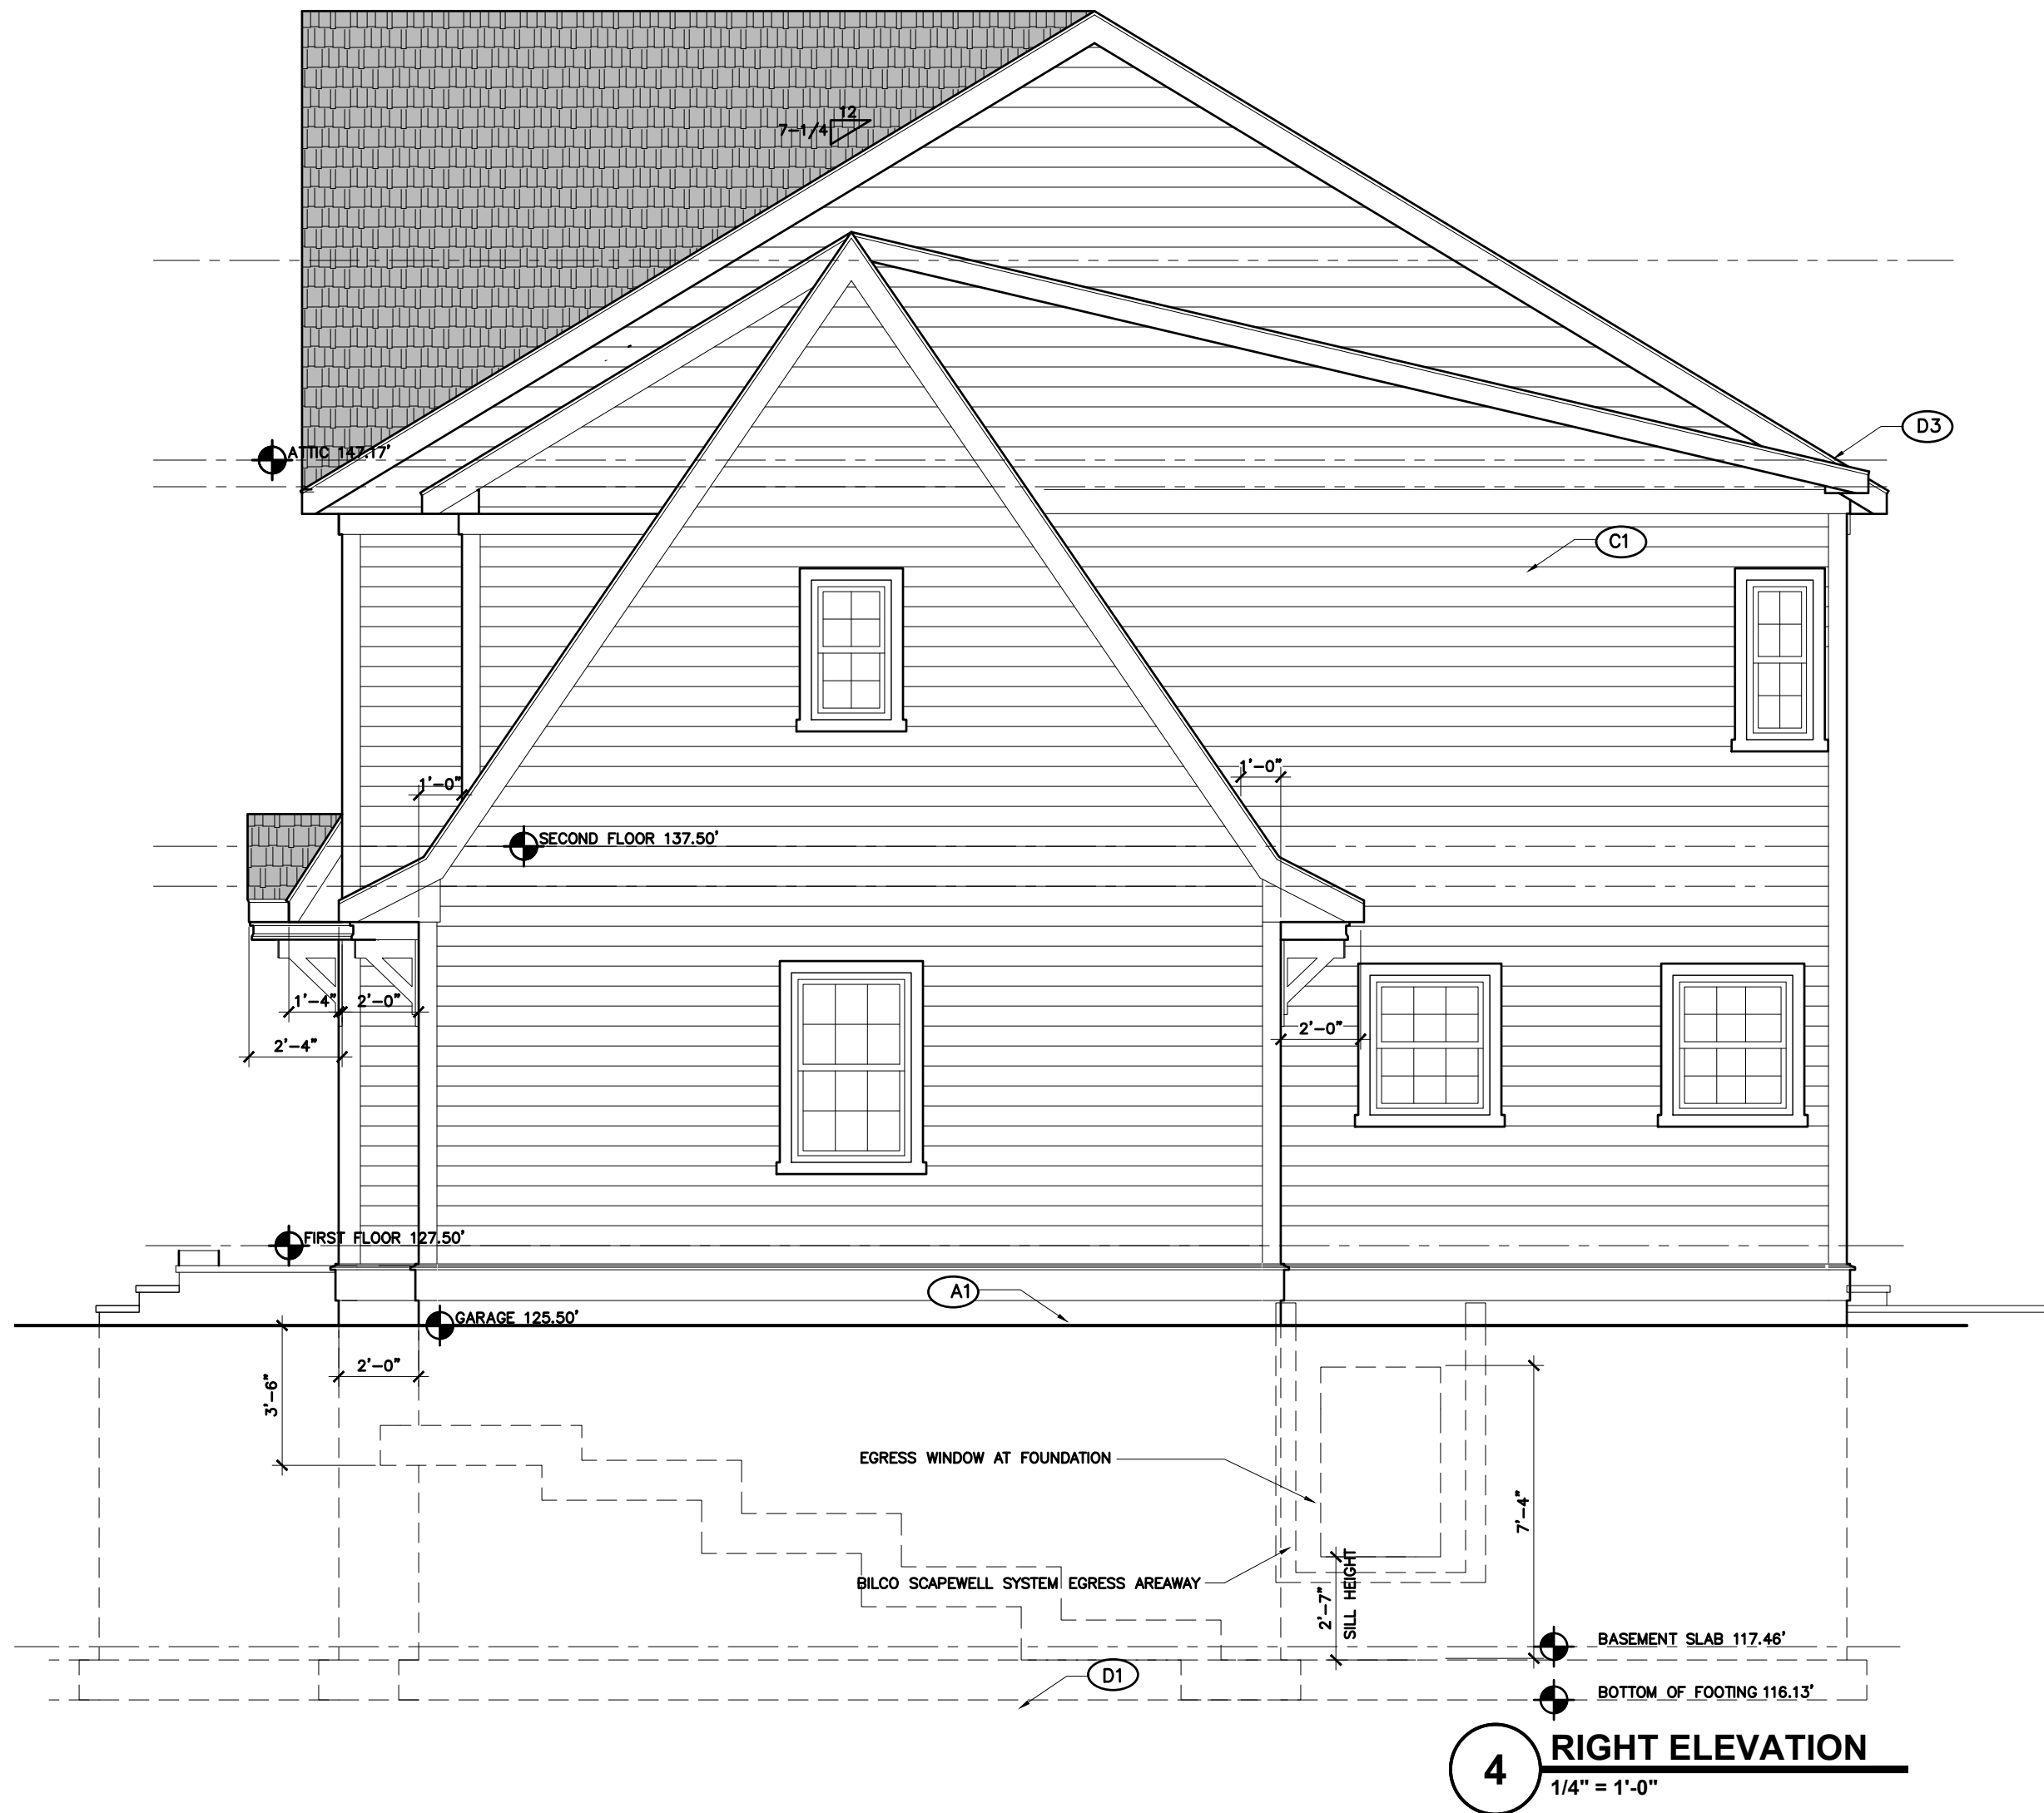


6 Oakview Avenue


Douglas Asral
Douglas Asral, AIA
NJ LIC. No. AI 15169

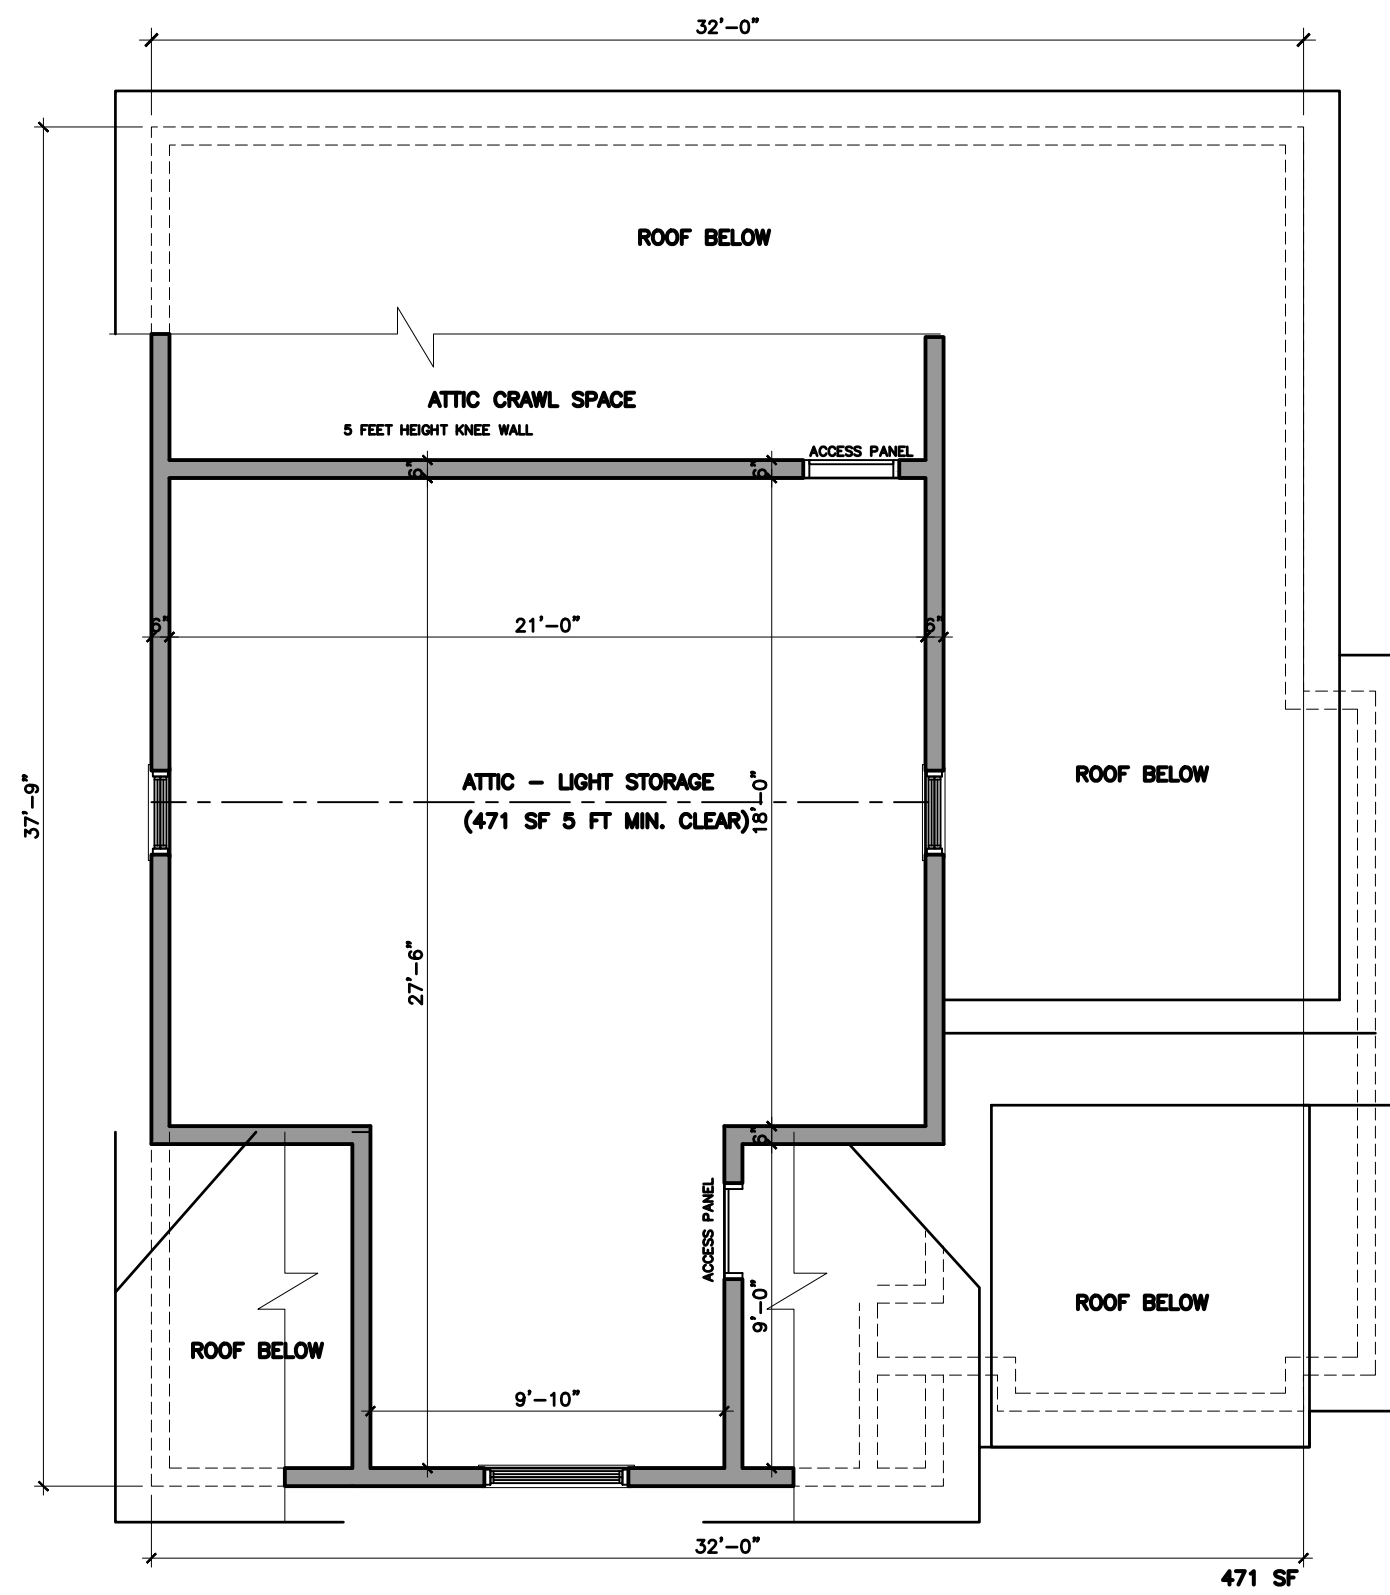


4 ATTIC FLOOR PLAN
3/16" = 1'-0"

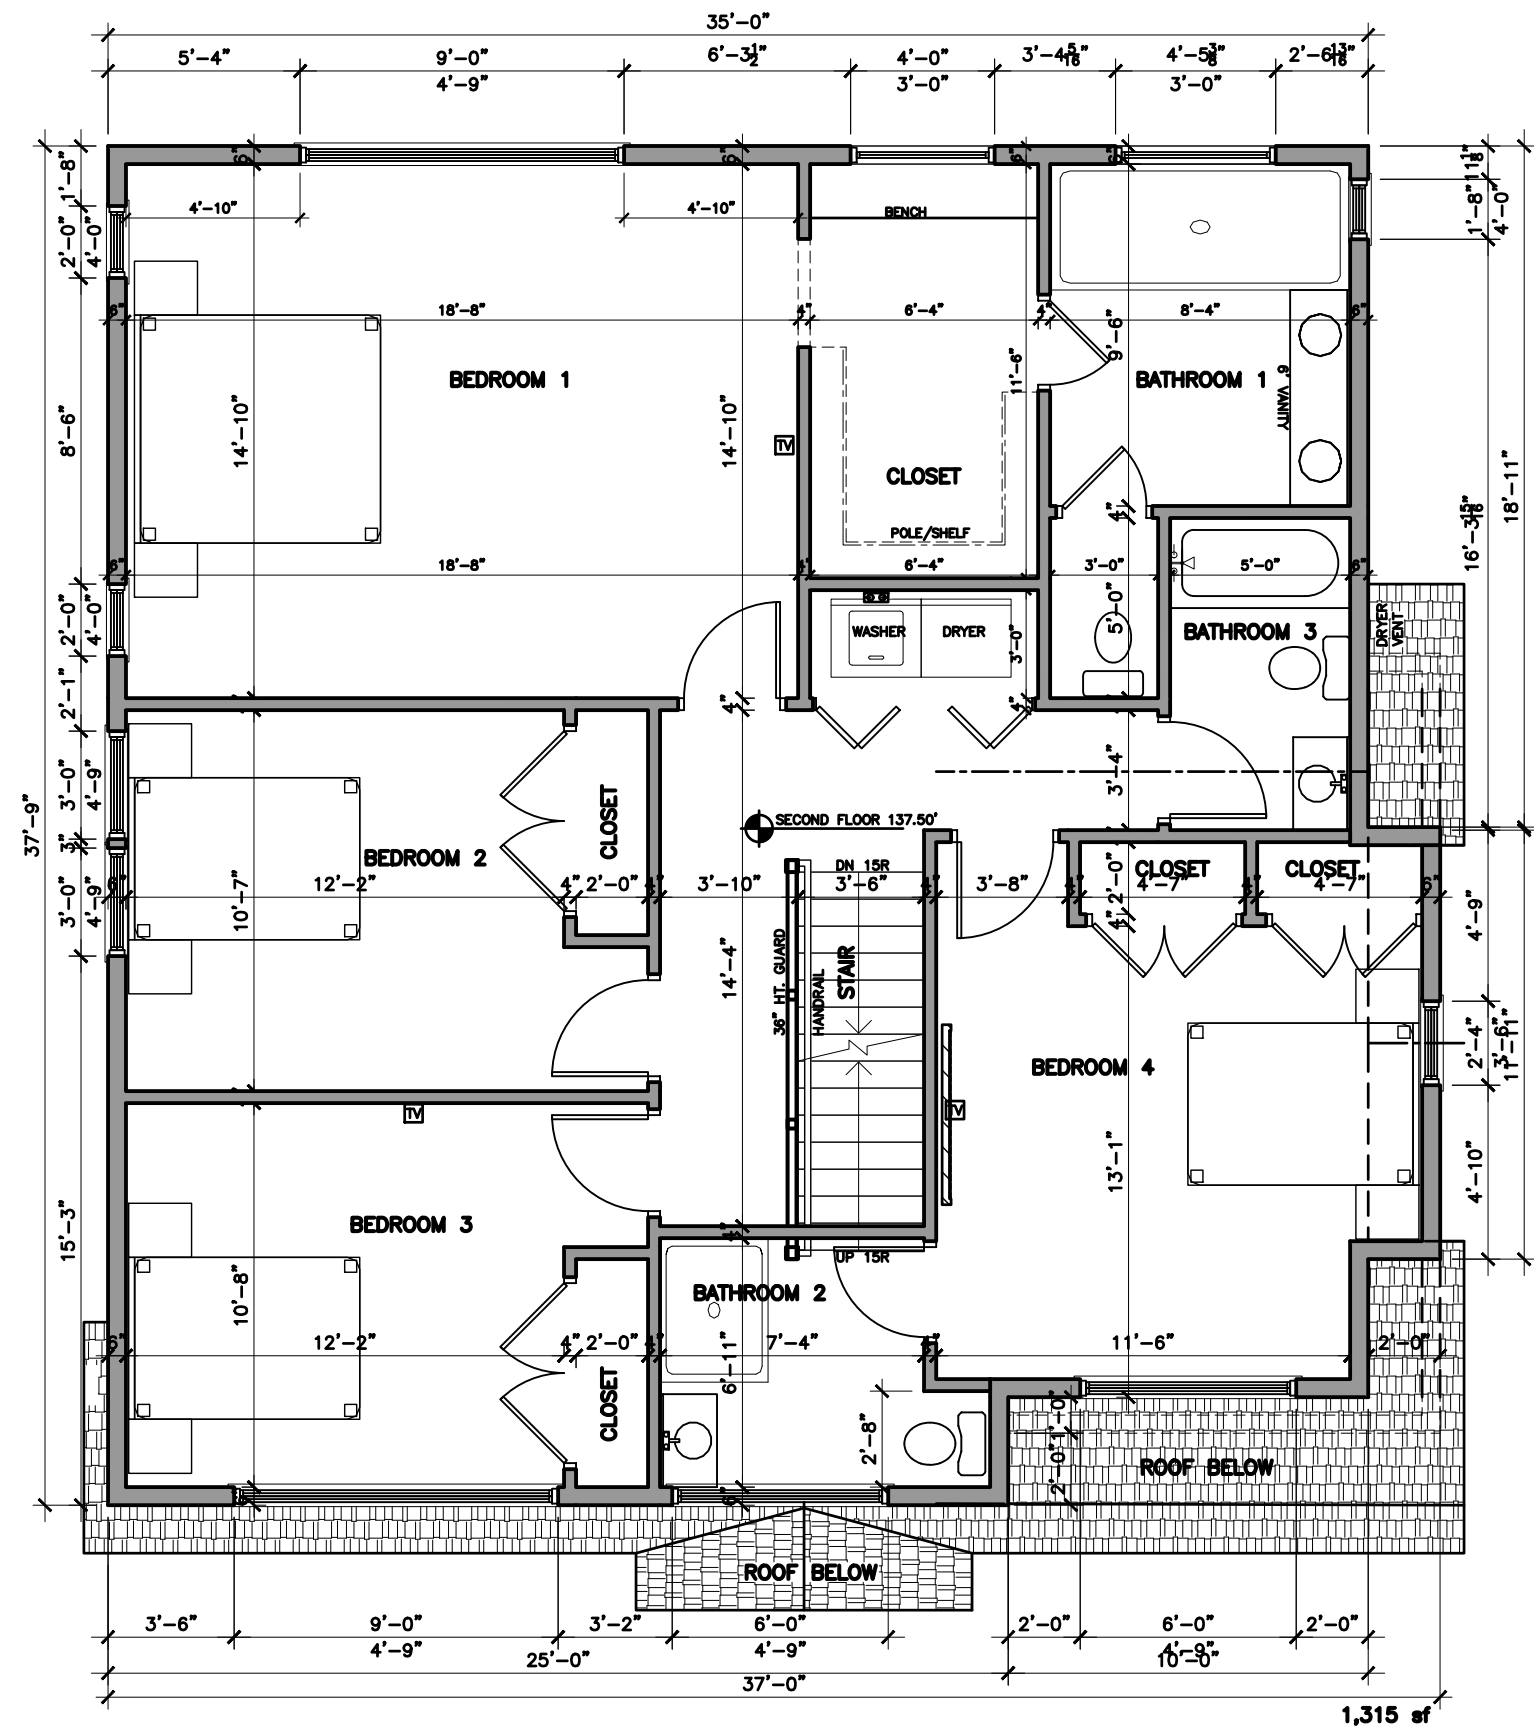

2 SECOND FLOOR PLAN
3/16" = 1'-0"

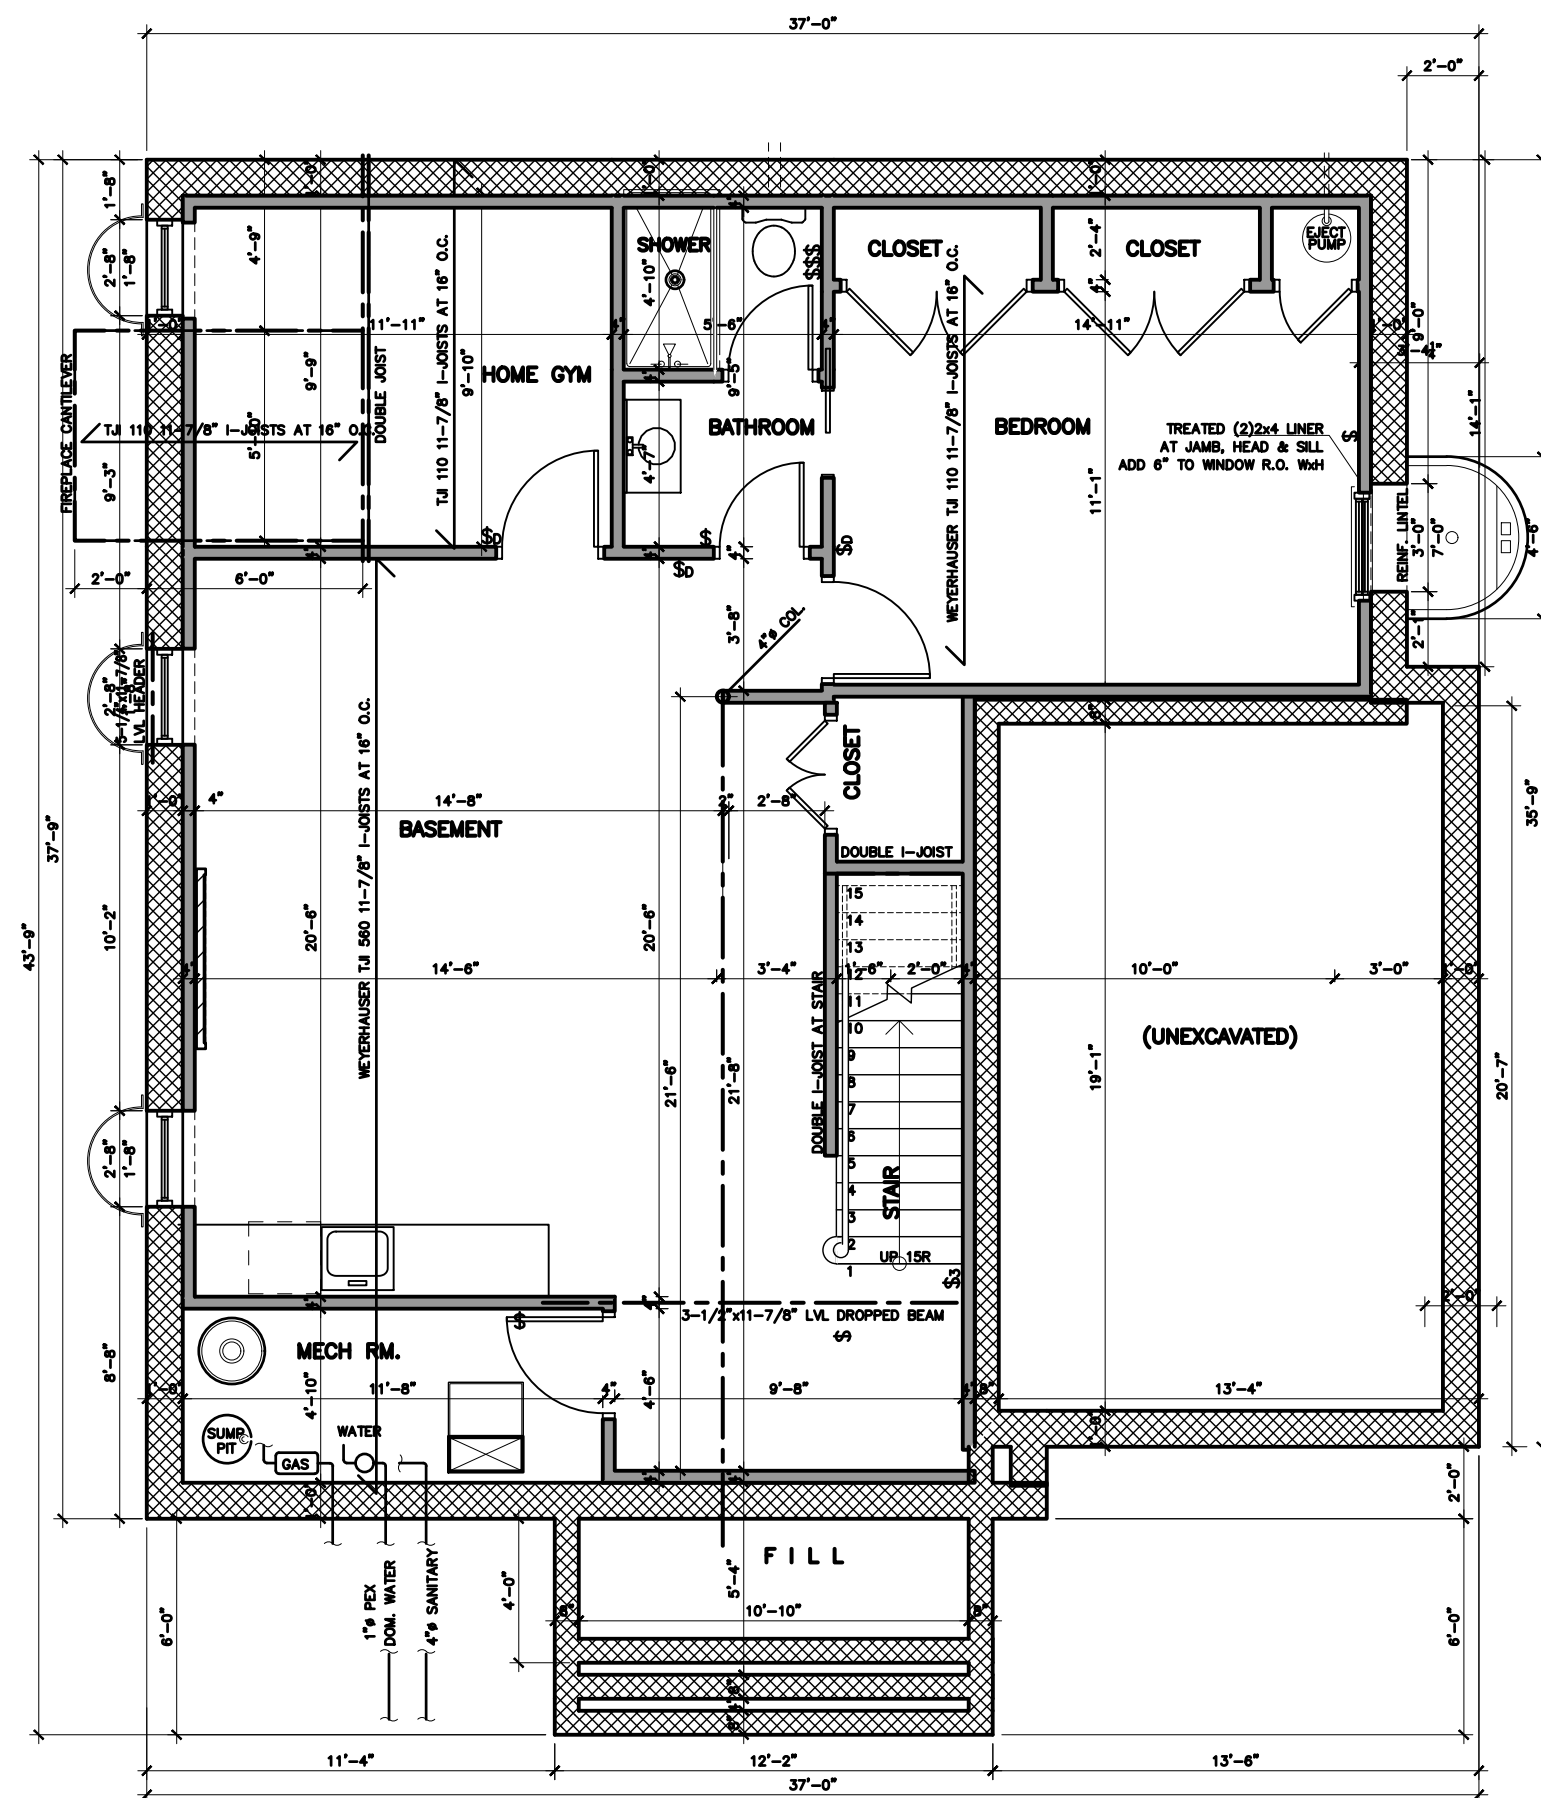

3 BASEMENT FLOOR PLAN
3/16" = 1'-0"

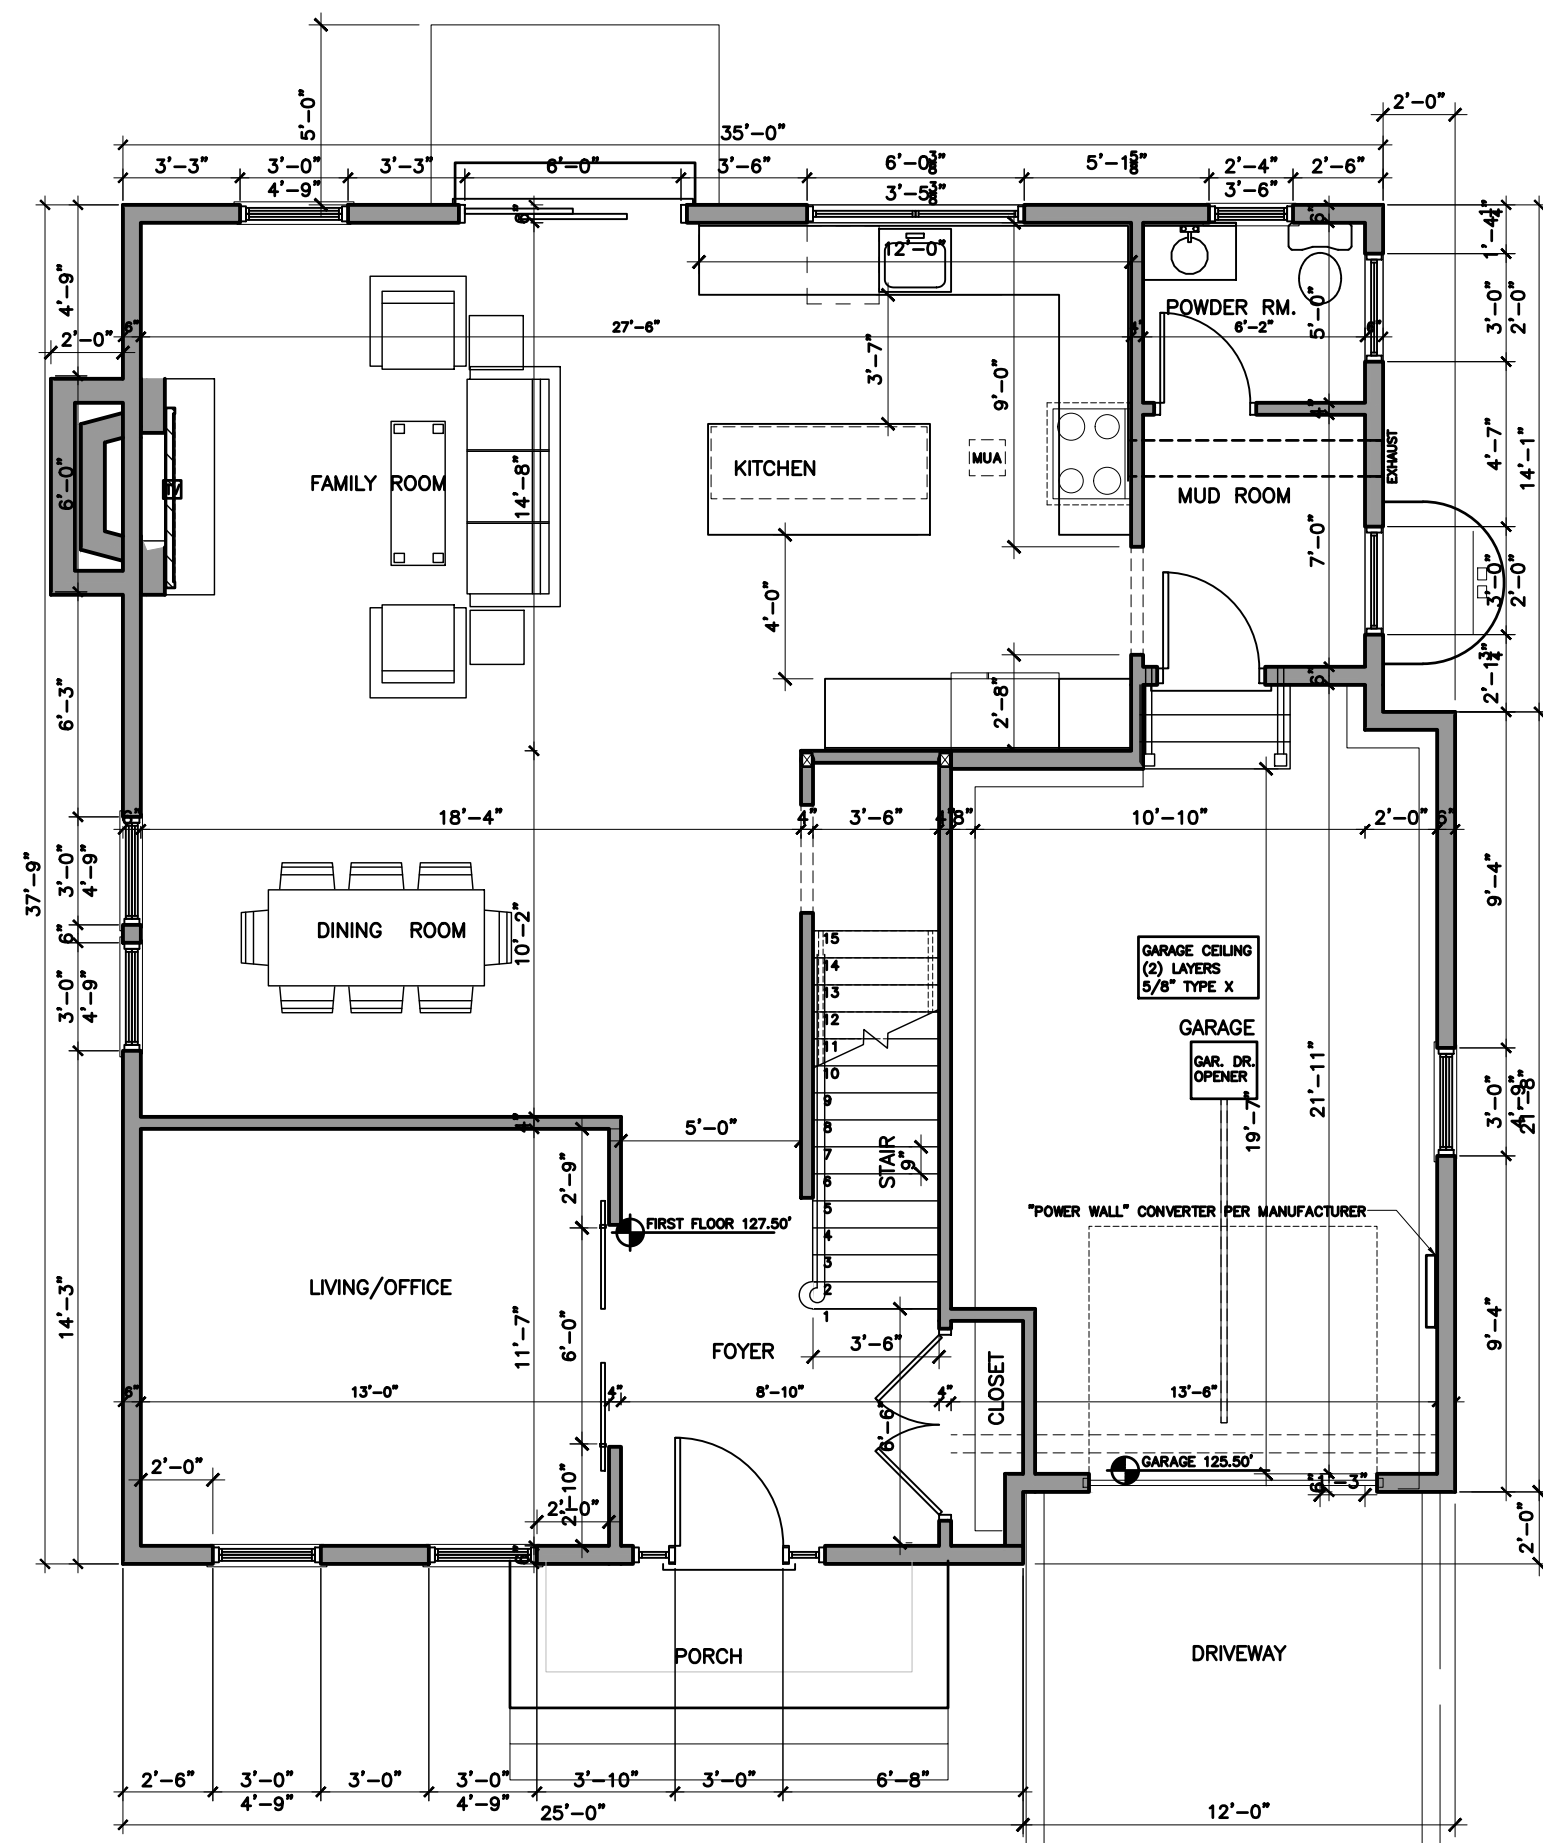

1 FIRST FLOOR PLAN
3/16" = 1'-0"

BLOCK: 23-3
LOT: 202.02

MARK	DATE	DESCRIPTION
4	03/03/26	BOARD OF ADJUST., STORAGE ATTIC
3	02/05/26	BOARD OF ADJUSTMENT, FIN. FLR. ELEV
2	12/29/25	BOARD OF ADJUSTMENT
1	08/29/25	ISSUE FOR PERMIT
ISSUE DATE: SEPTEMBER 29, 2025		
PROJECT NO: 25-0929		
CAD DWG FILE: Z-1 MAR 03 2026.DWG		
DRAWN BY: -		
CHK'D BY: -		
COPYRIGHT: © 2026, Asral Architect		

SINGLE FAMILY RESIDENCE

New Construction

NJ Properties, LLC

6 Oakview Avenue

Maplewood, NJ

FLOOR PLANS

A-2