



FUTURE  
DEVELOPMENT  
AREAS

CONTEXT


EXISTING MAP  
SCALE: 1:800

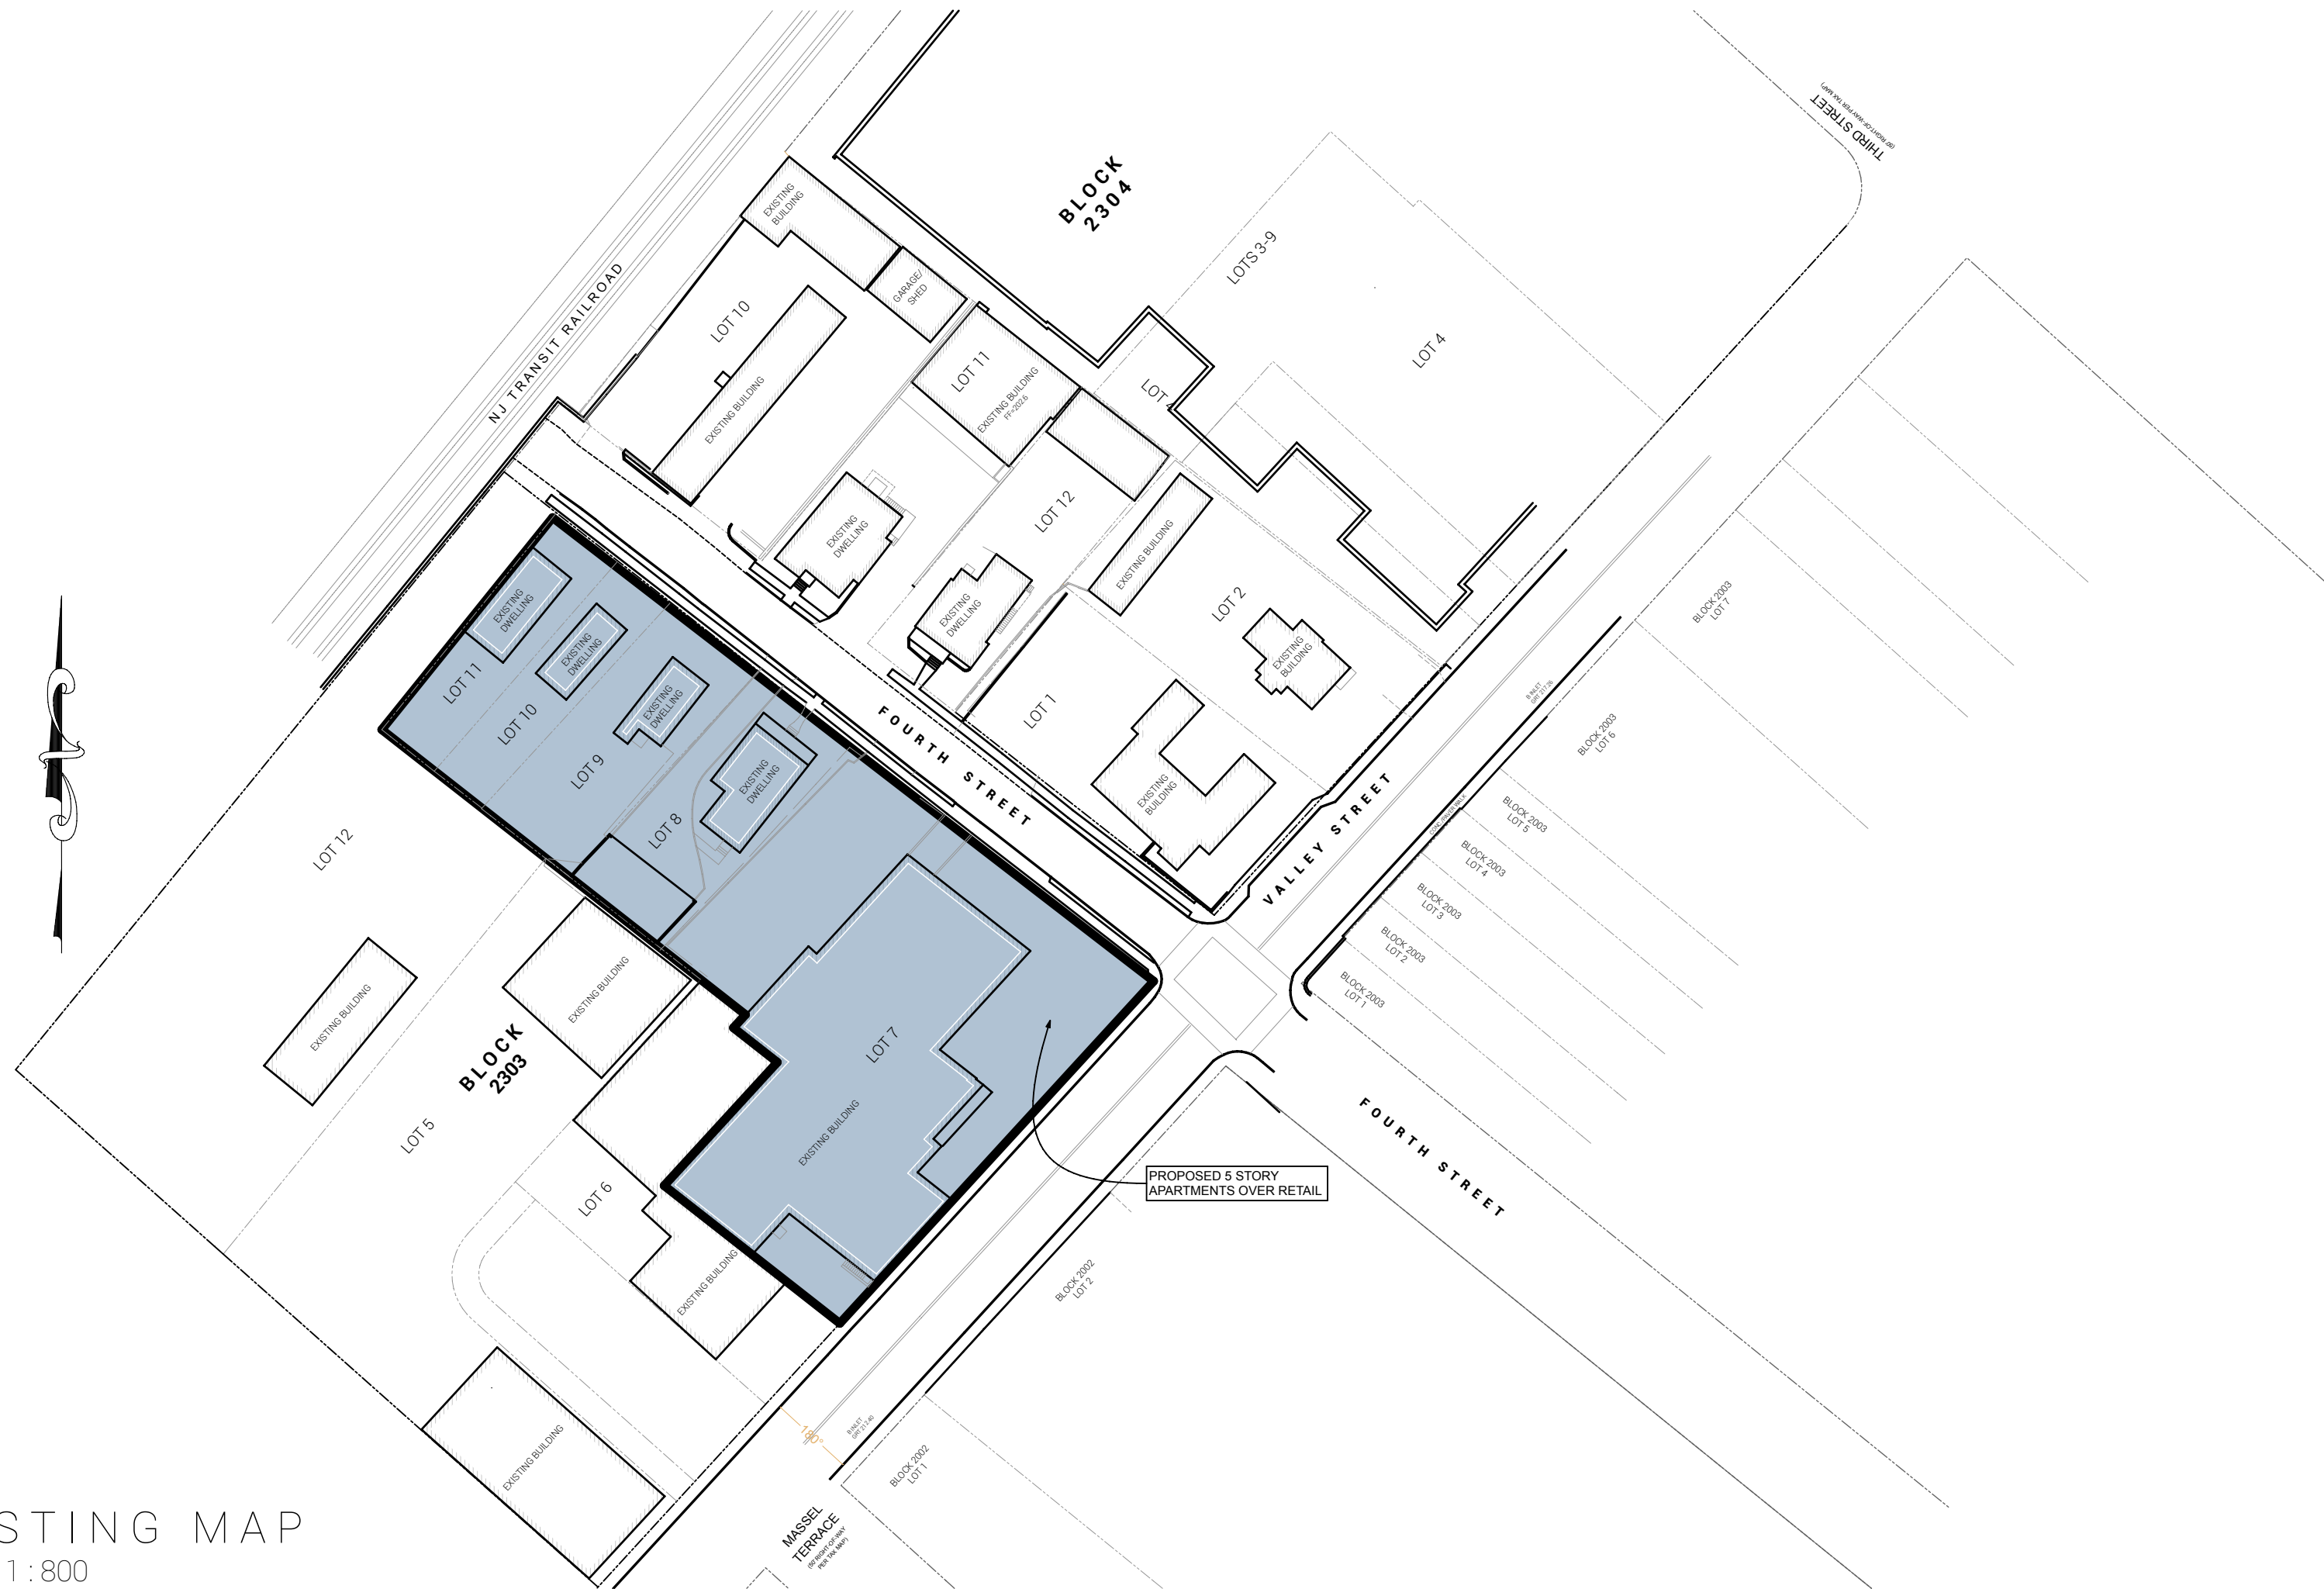

PROPOSED MAP  
SCALE: 1:800

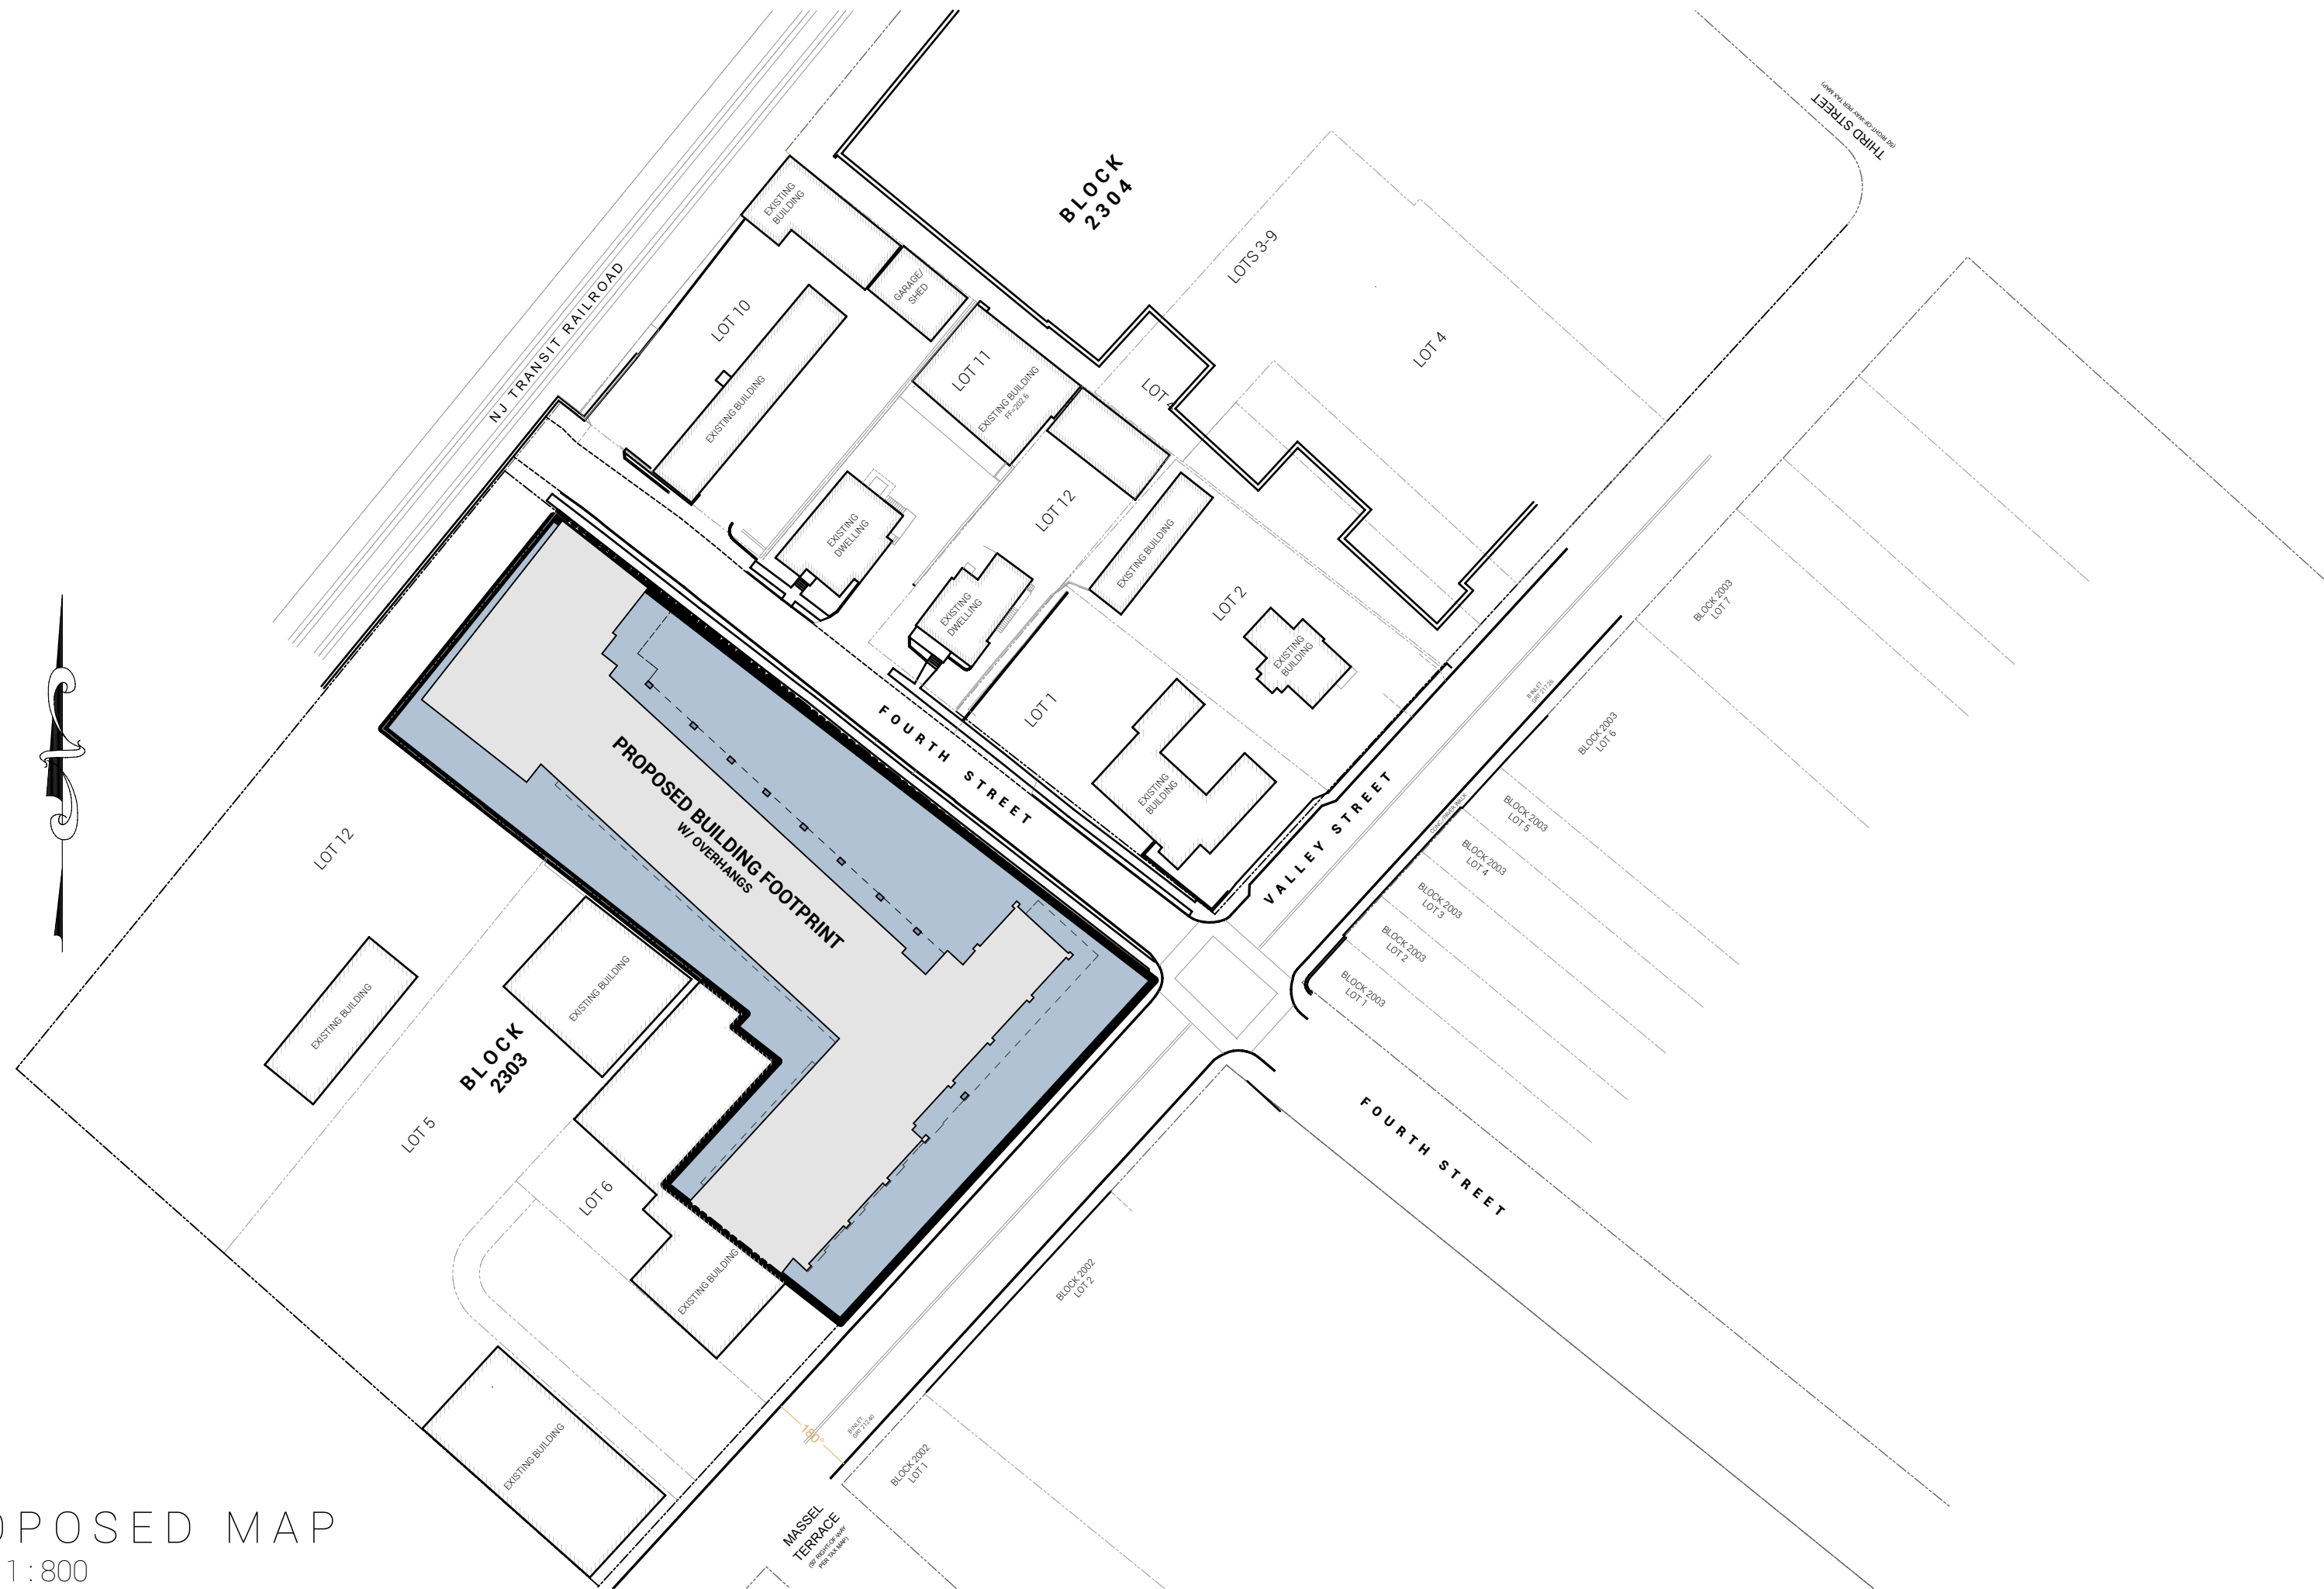



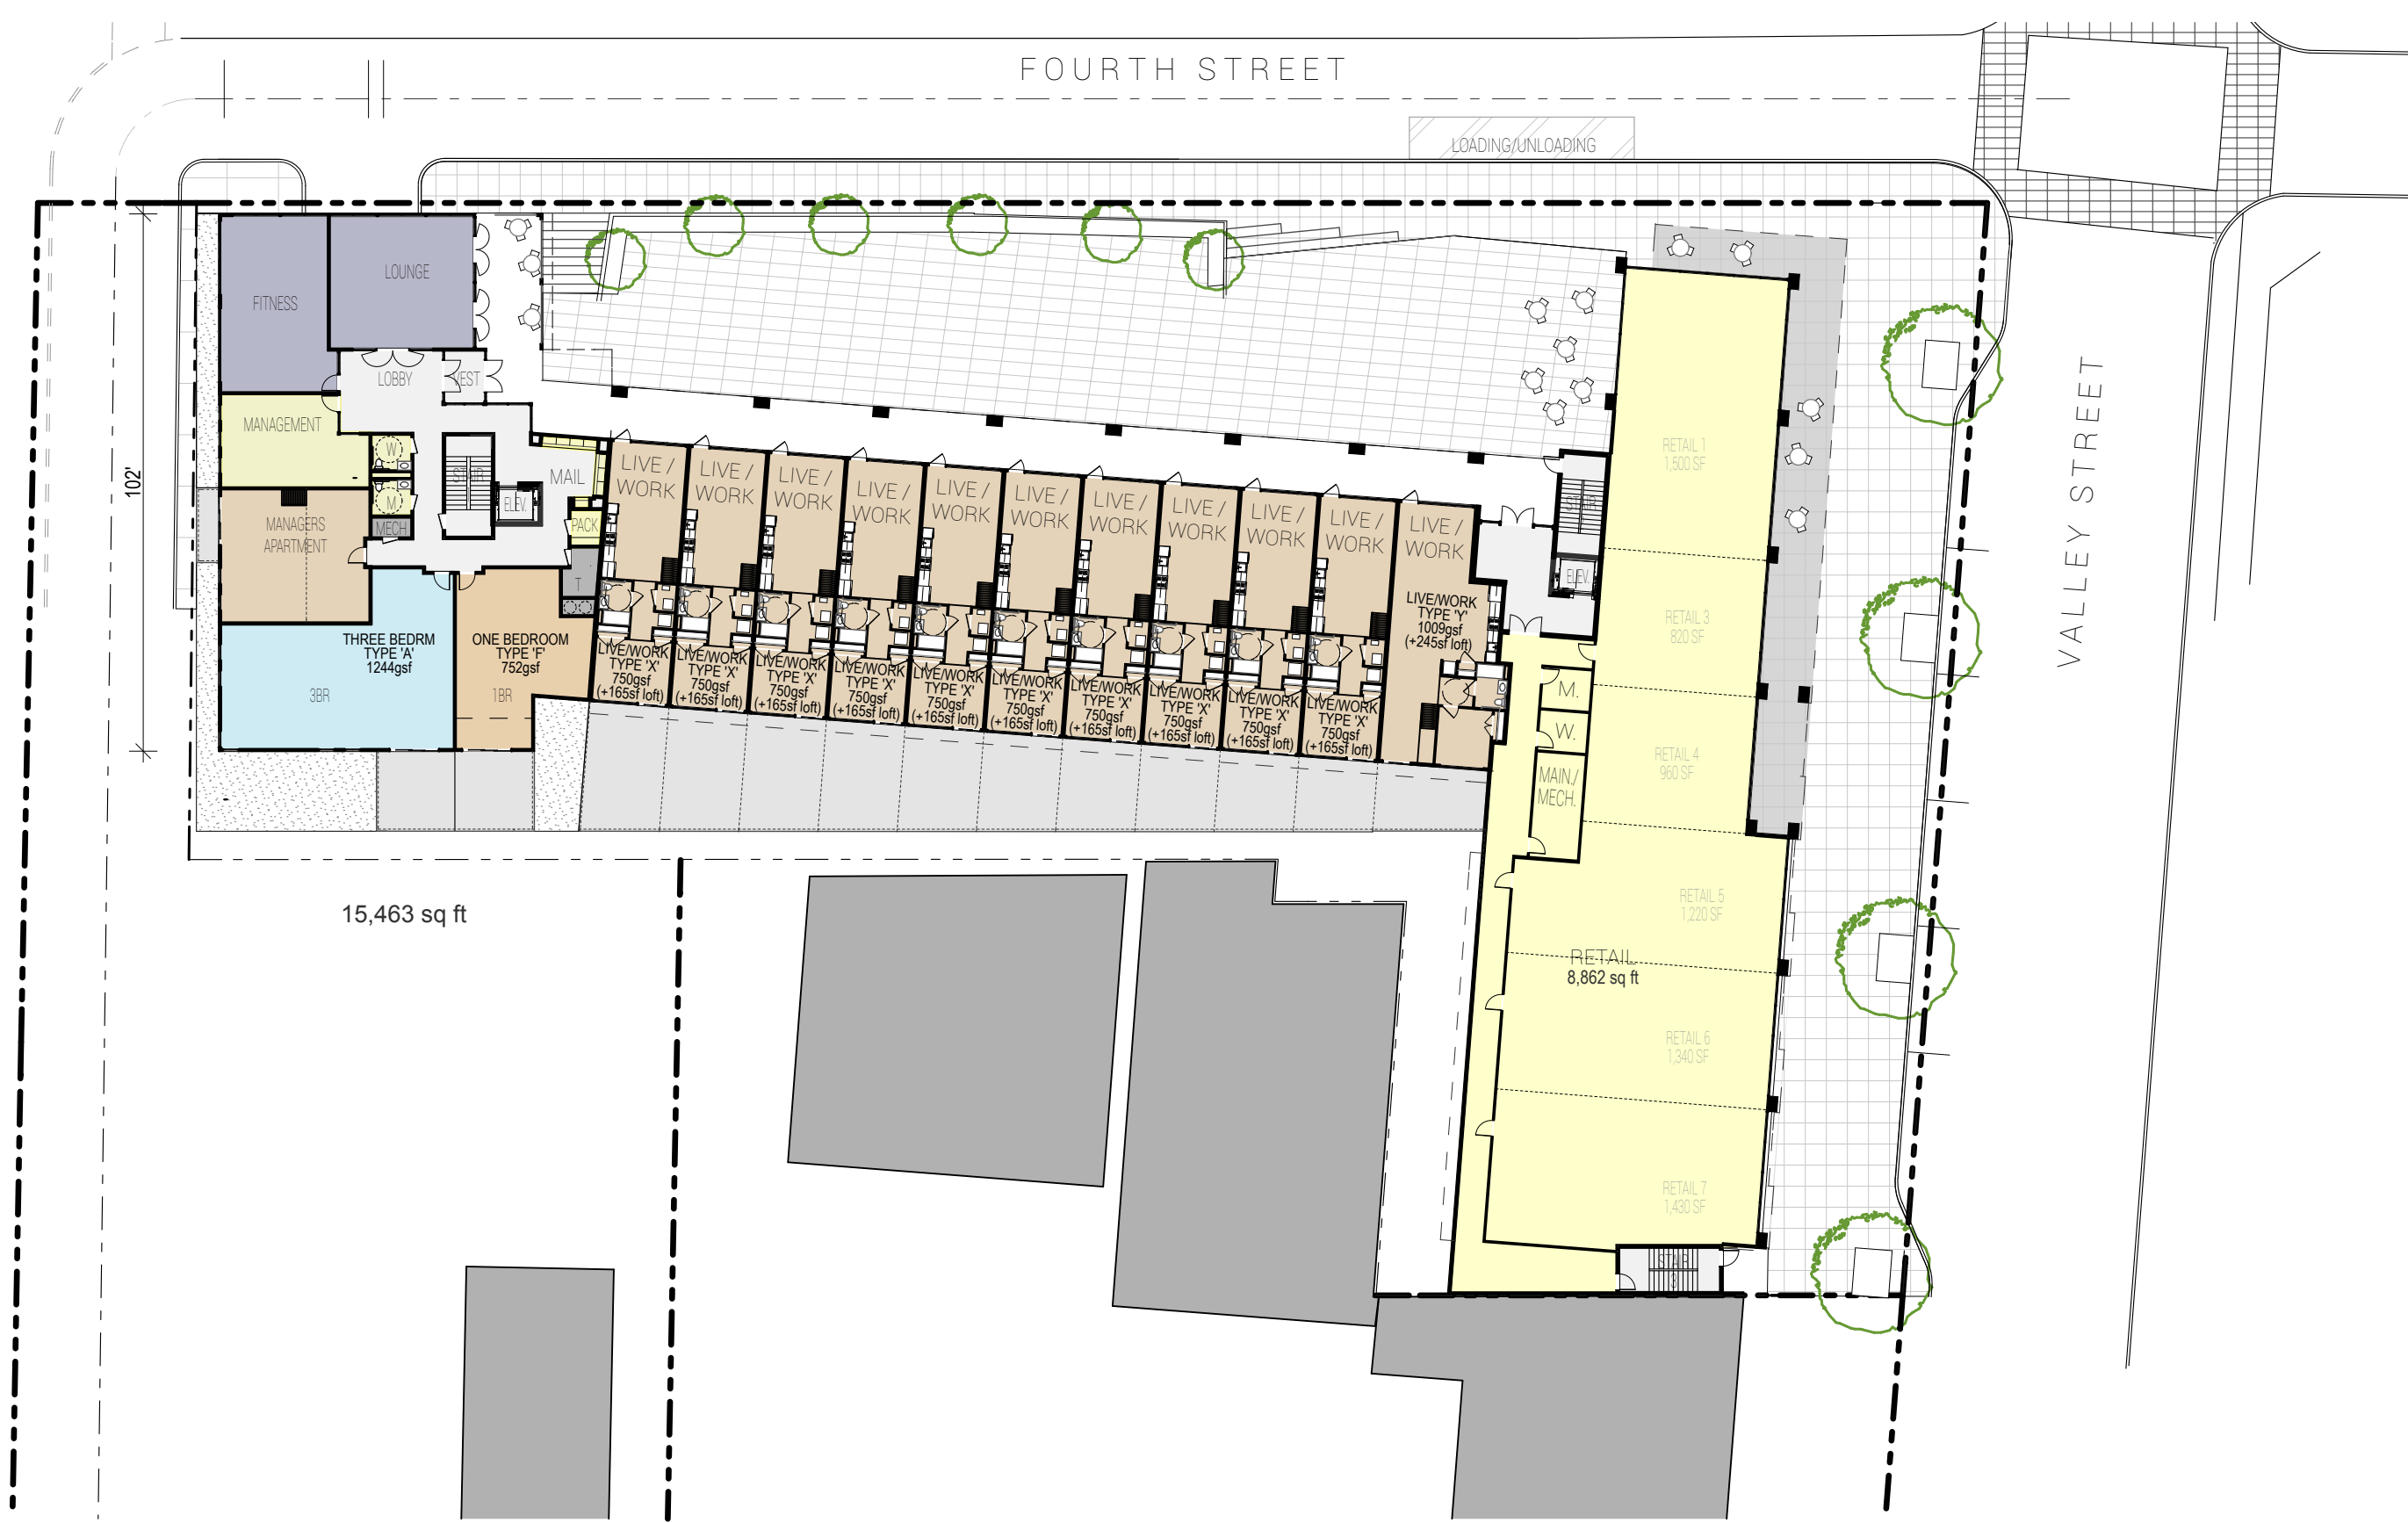

FIRST/GROUND FLOOR PLAN  
 SCALE: 1/32"=1'-0"




SECOND FLOOR PLAN  
 SCALE: 1/32"=1'-0"




THIRD FLOOR PLAN  
 SCALE: 1/32"=1'-0"



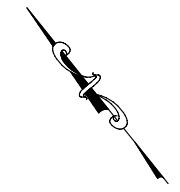


FOURTH FLOOR PLAN  
 SCALE: 1/32"=1'-0"

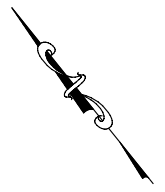

FIFTH FLOOR PLAN  
 SCALE: 1/32"=1'-0"




TYPICAL ONE BEDROOM

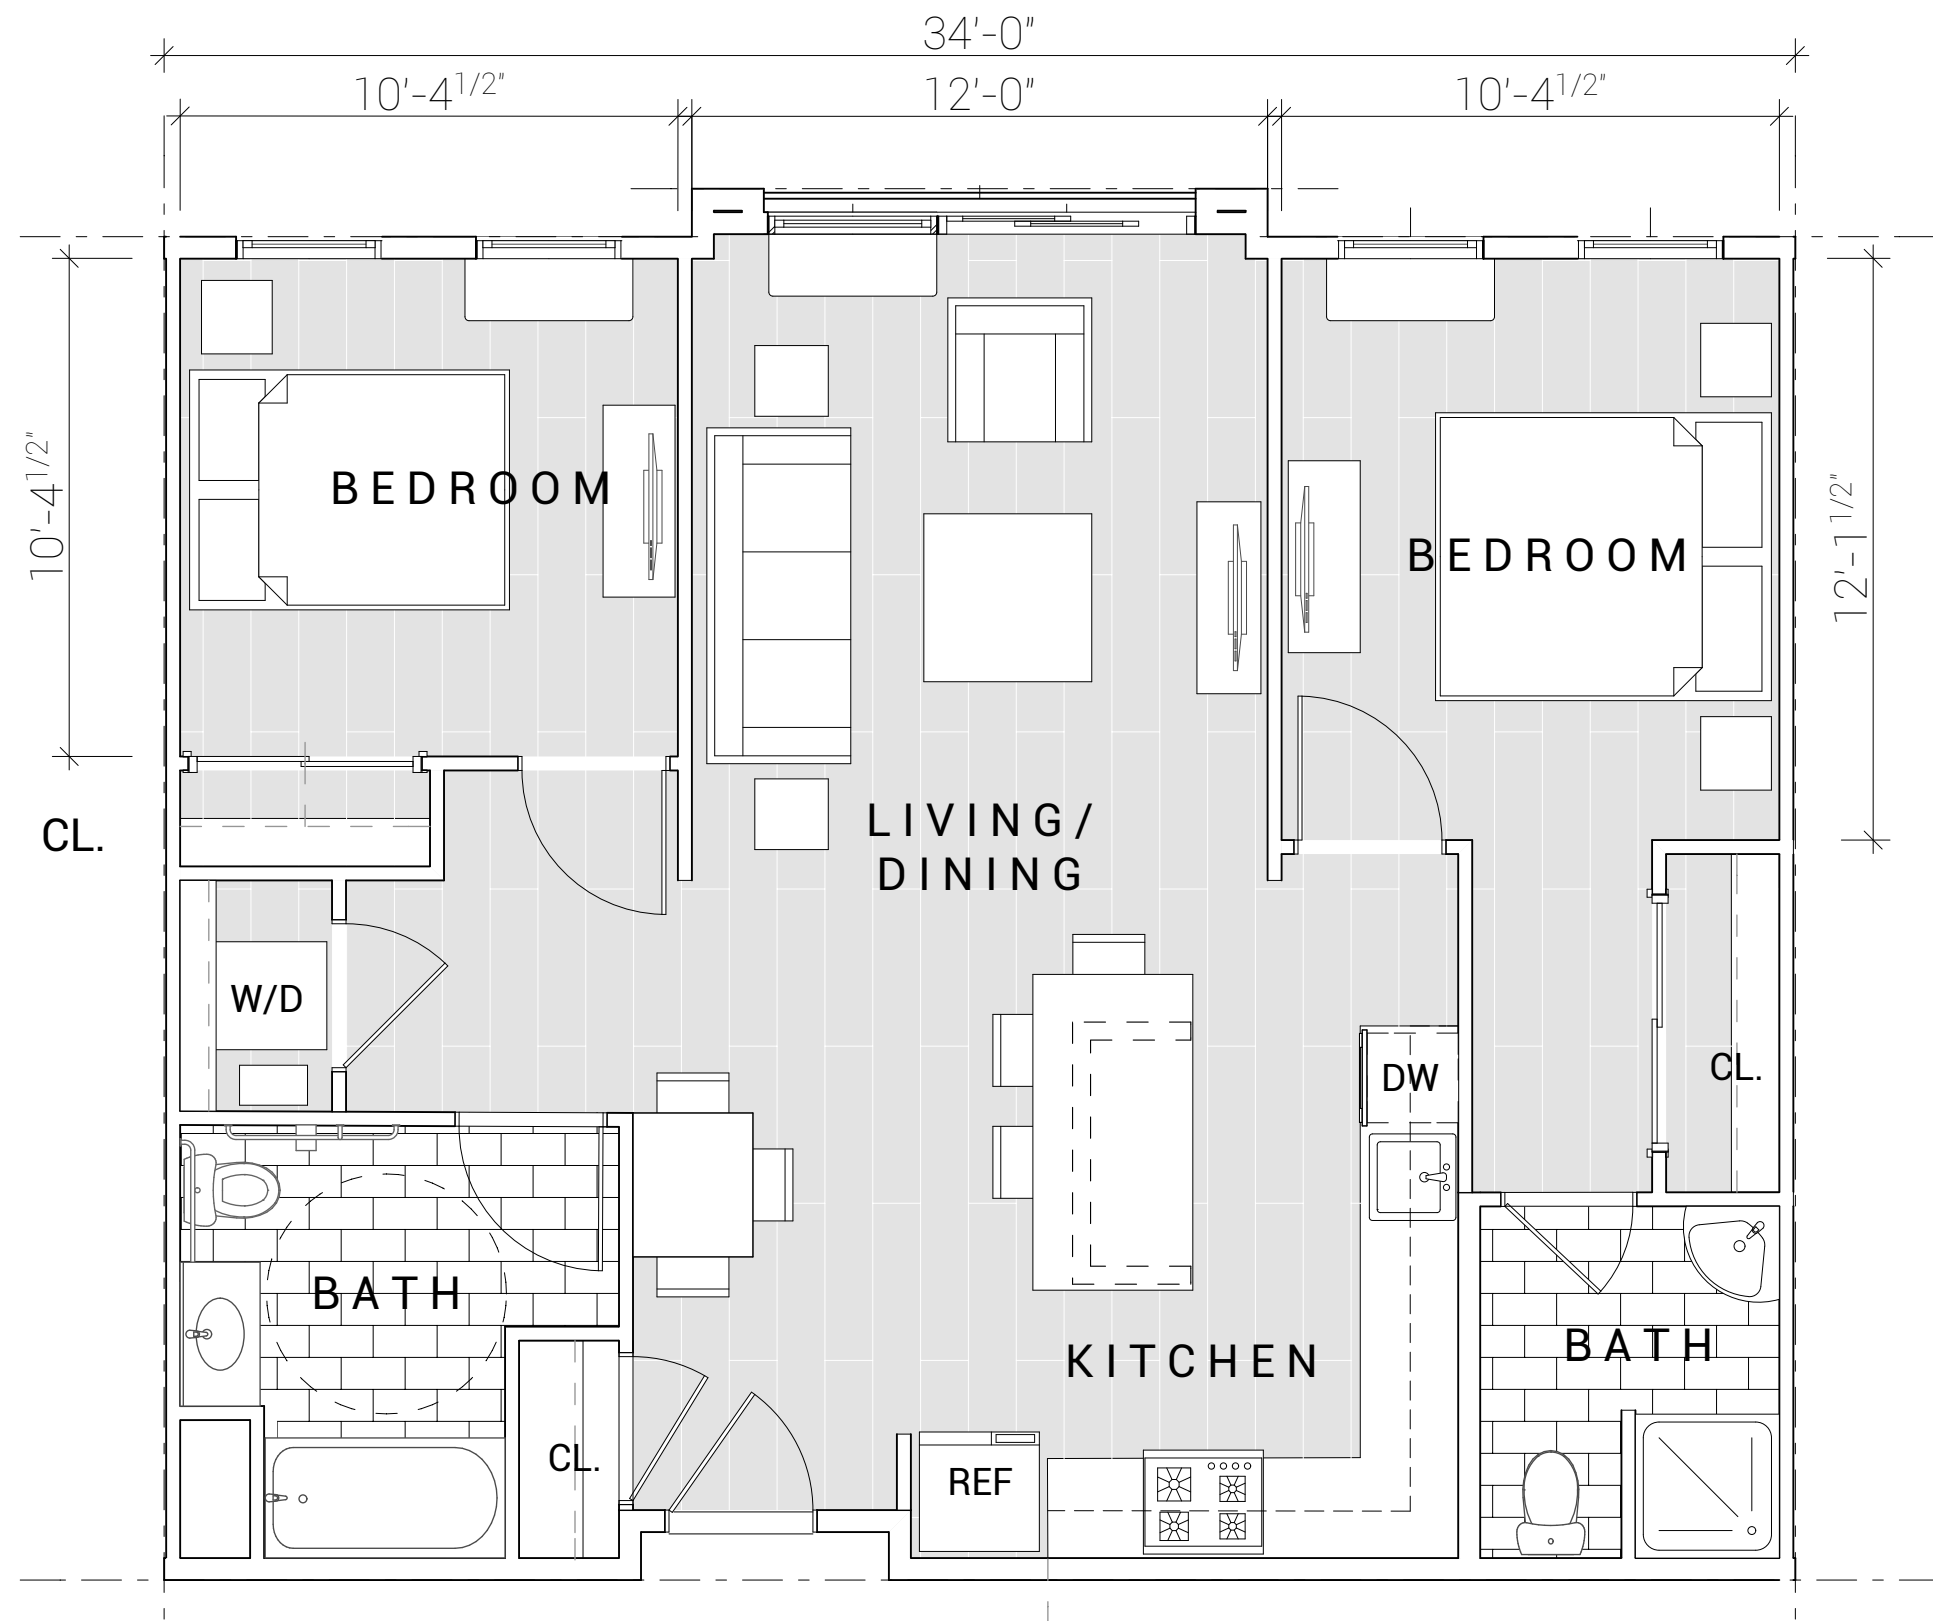

TYPICAL TWO BEDROOM


TYPICAL LIVE / WORK  
APARTMENT

LOFT

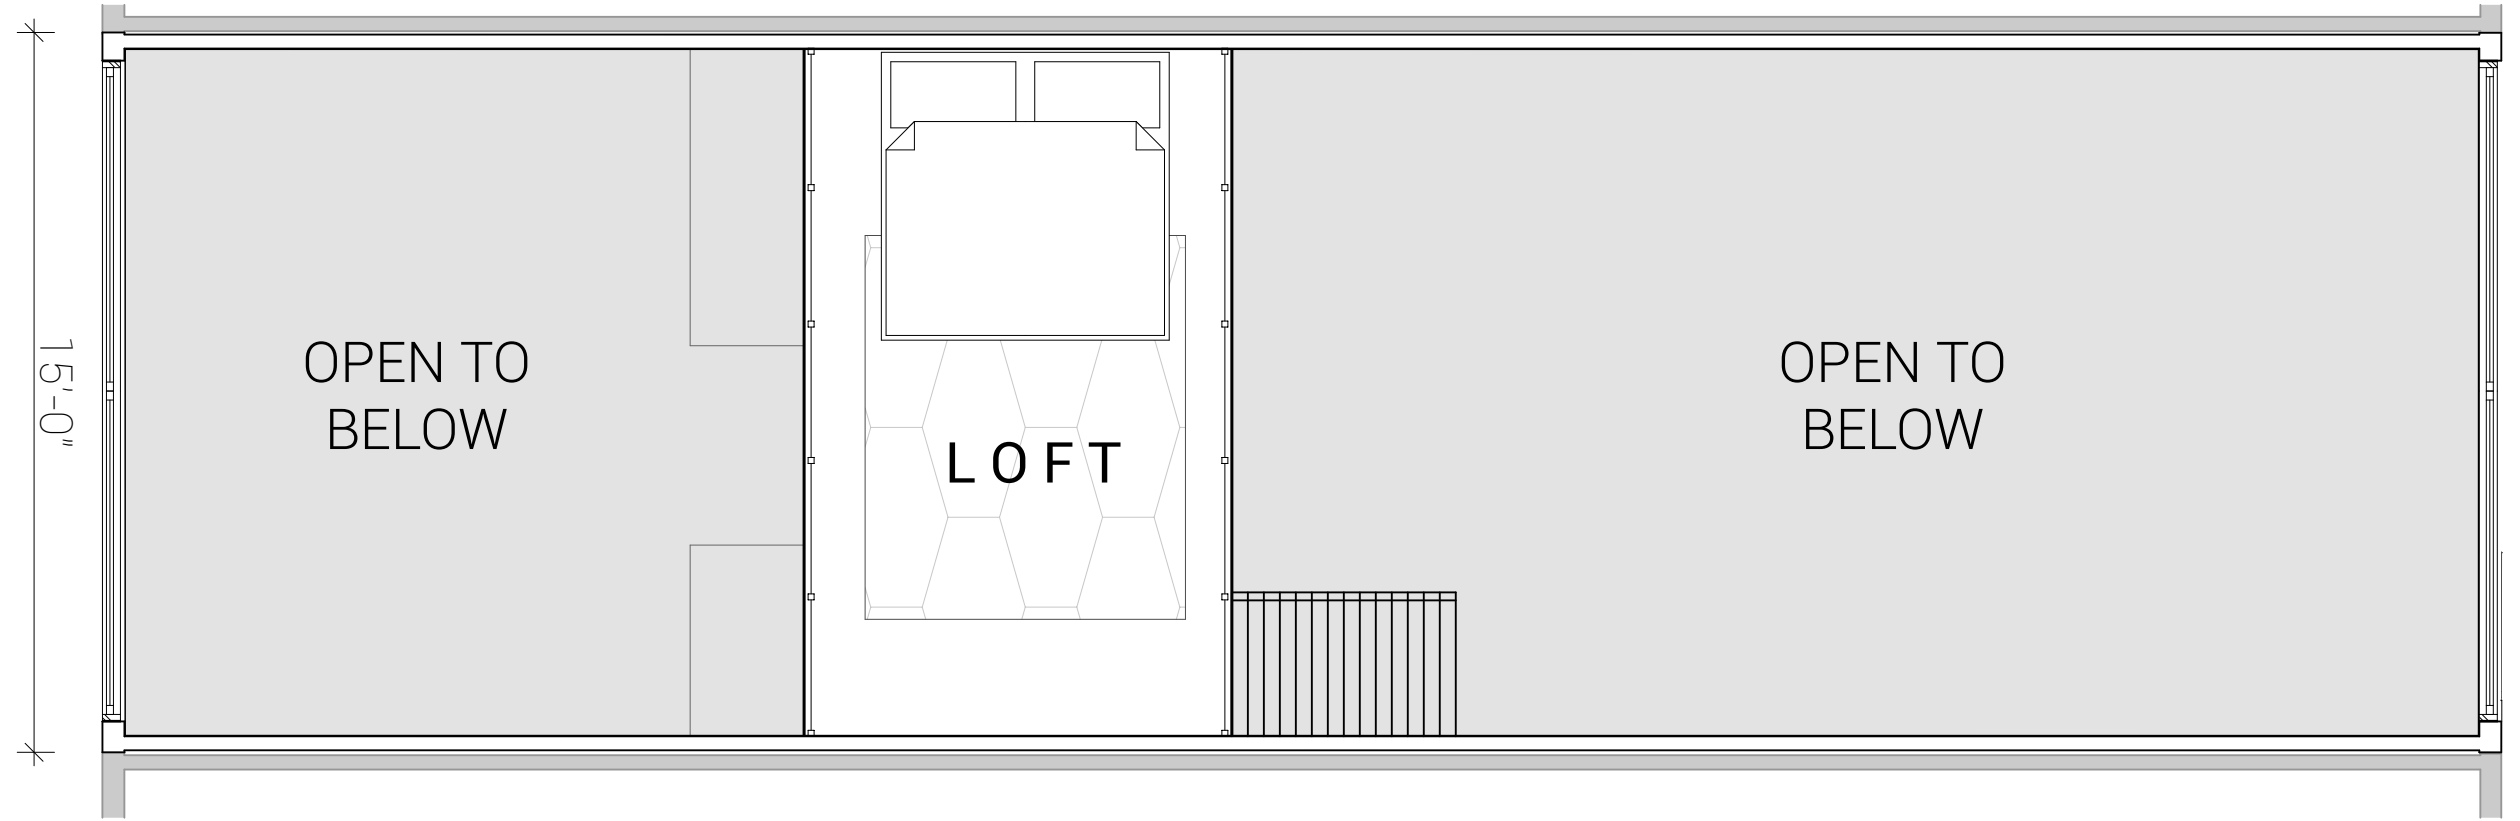

PATIO

1ST FL.

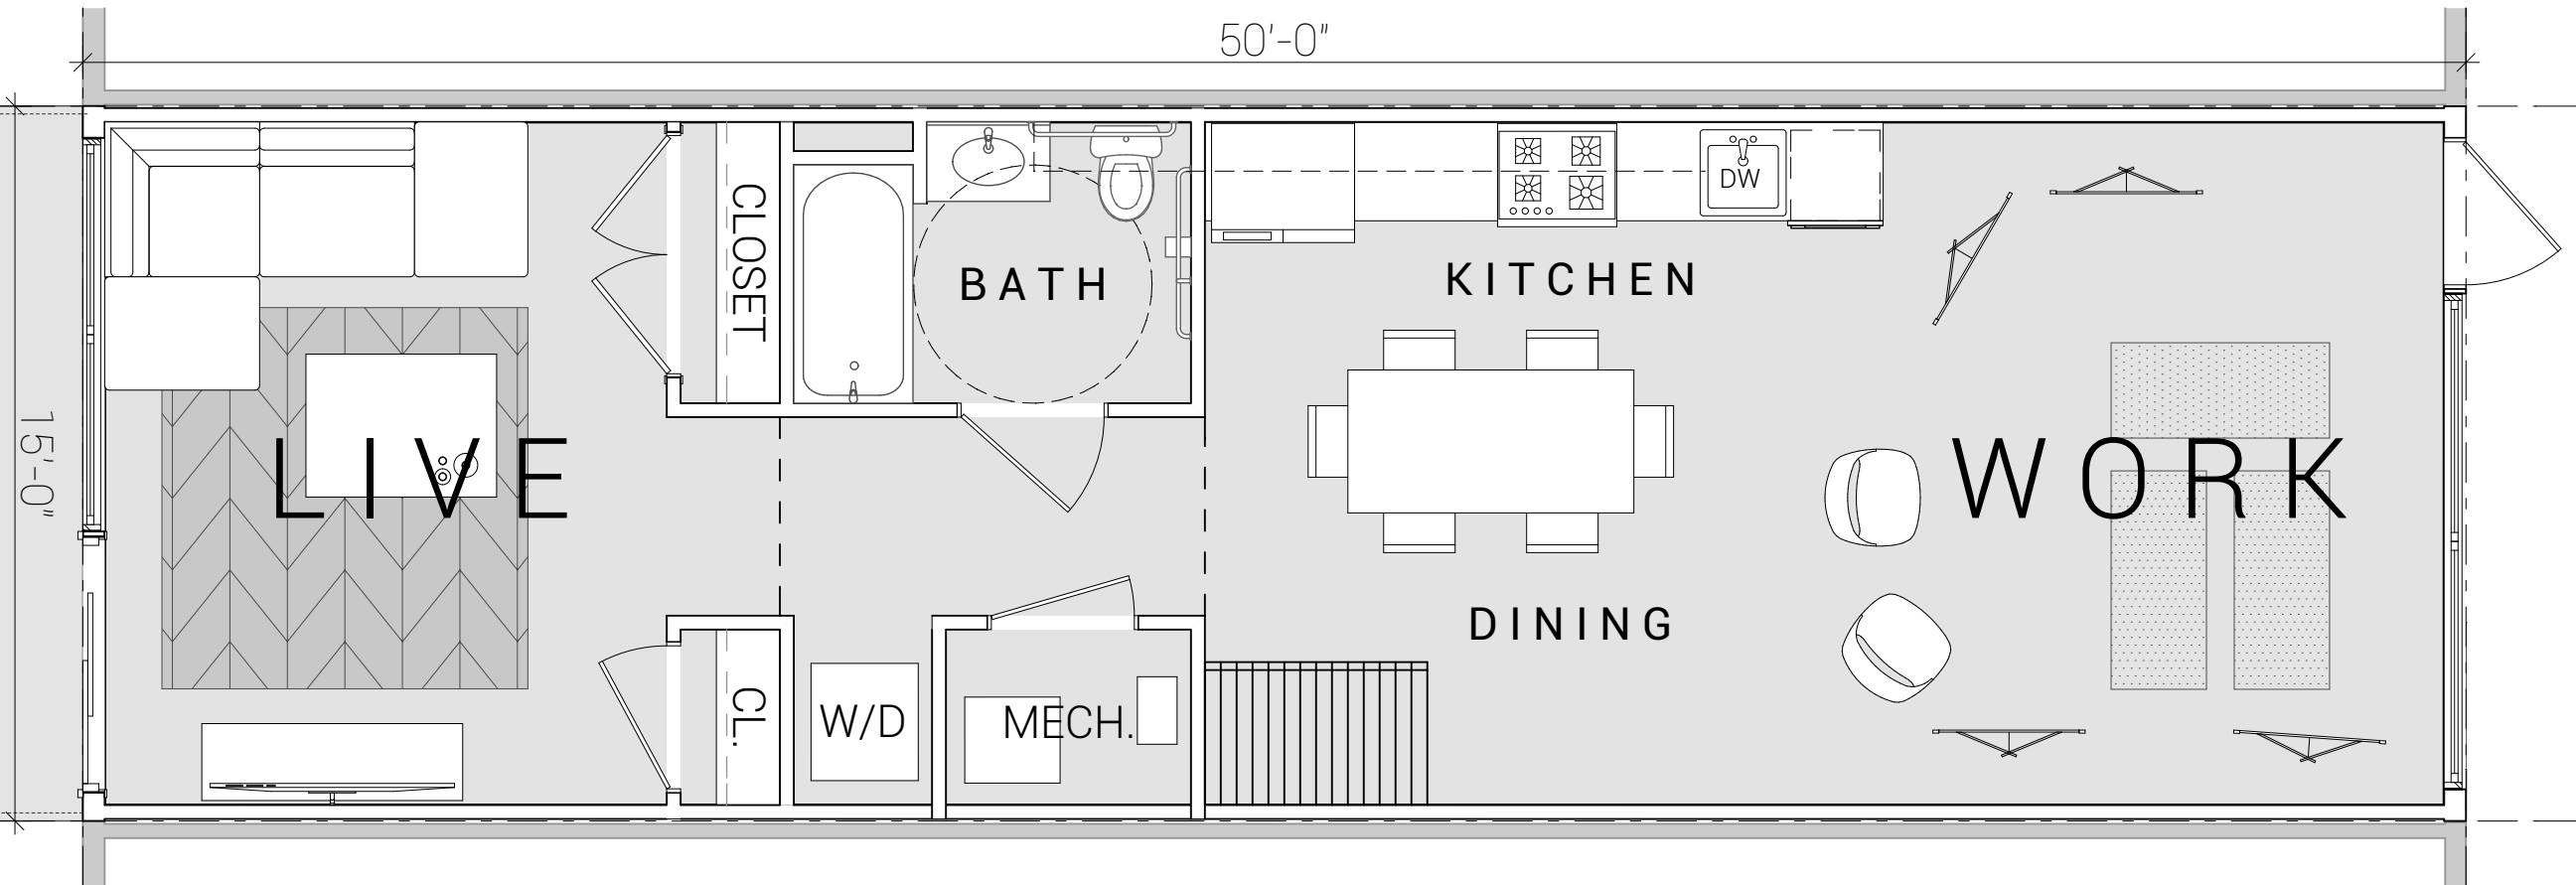



VALLEY STREET ELEVATION



4TH STREET ELEVATION









FOURTH CORNER BISTROT

FOURTH CORNER BISTROT

GEAR







