


# CONCEPTUAL IMPROVEMENT PLAN 'B'

## FOR PROSPECT STREET CONCORD AVENUE TO BEACH STREET

### TOWNSHIP OF MAPLEWOOD, ESSEX COUNTY, NEW JERSEY



**AREA MAP**  
1" = 750'

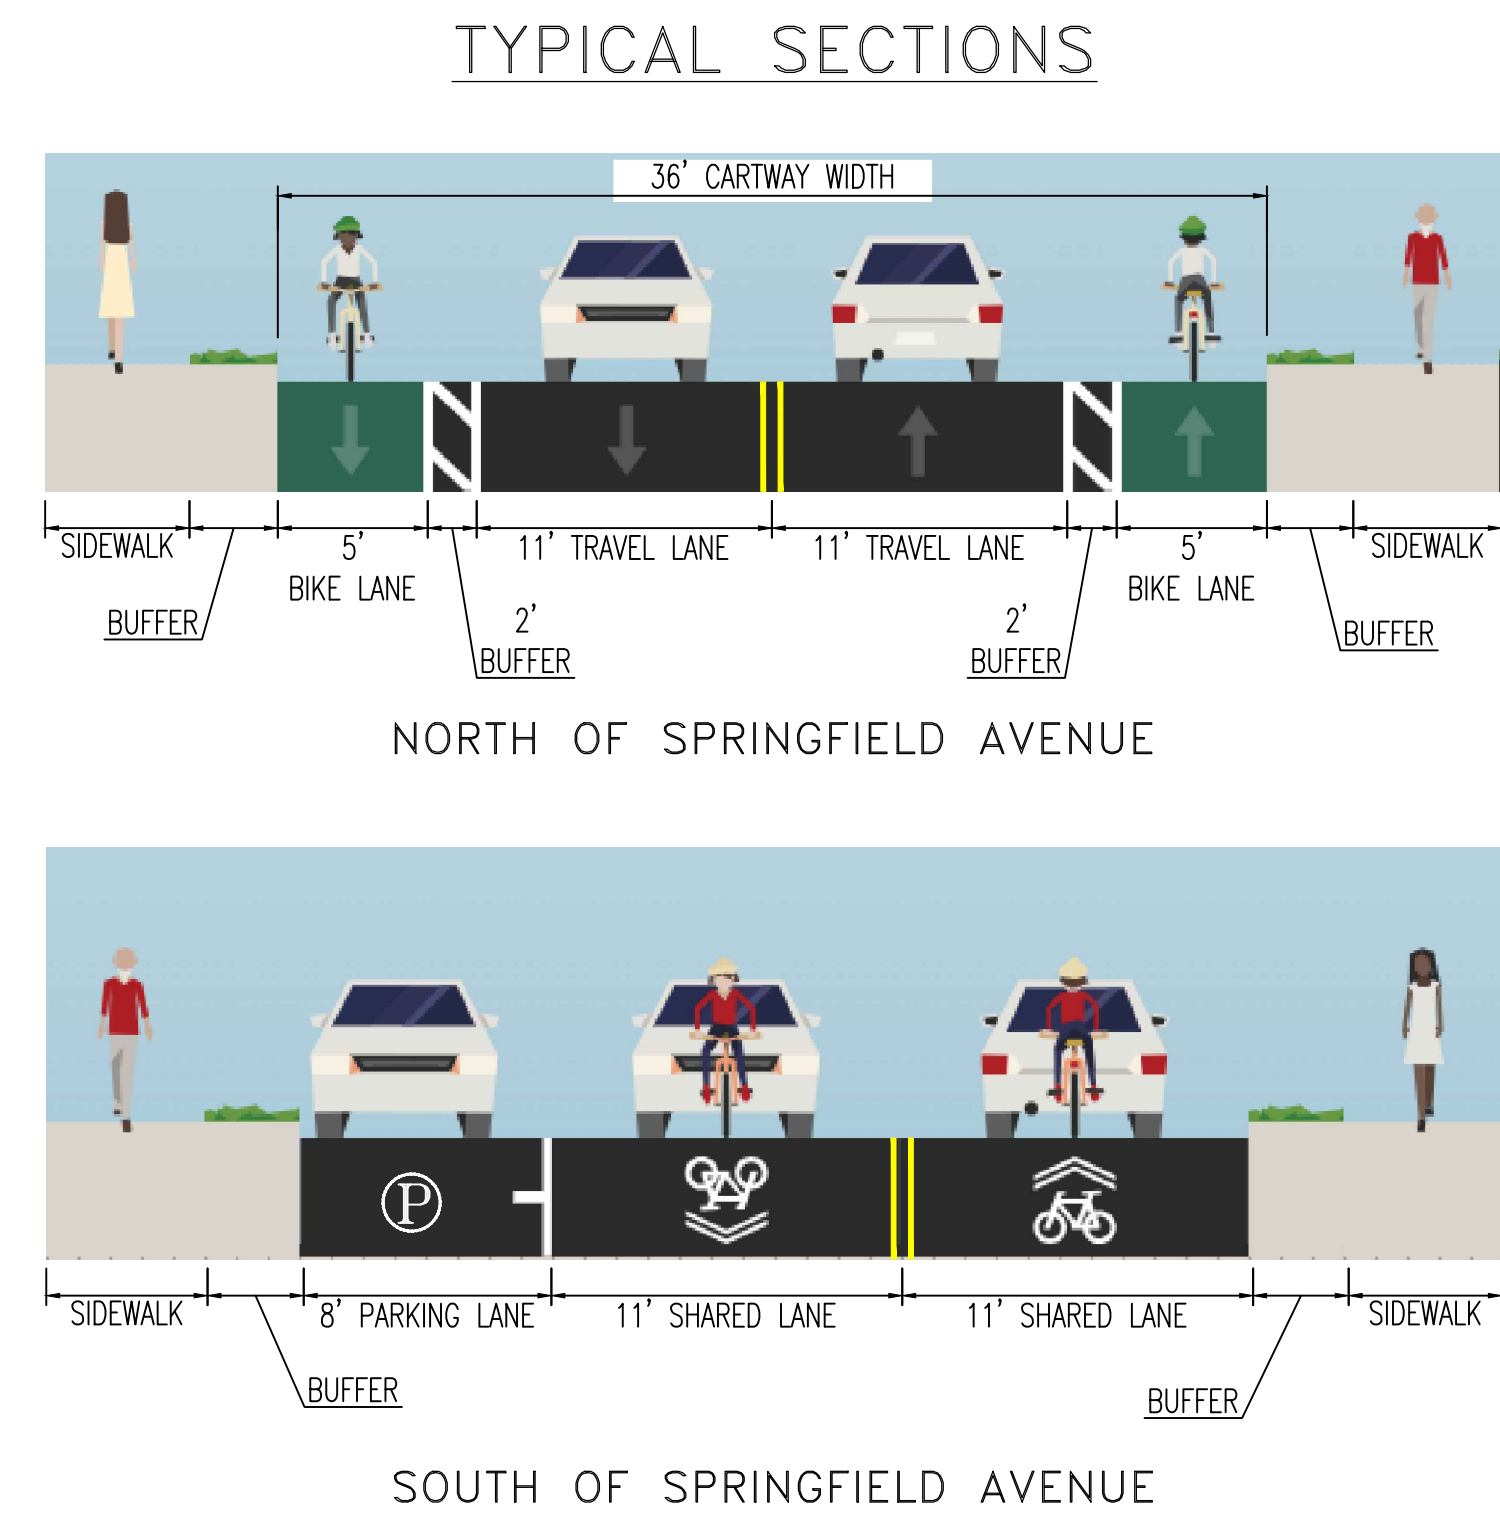

Plotted: 02/25/26 - 4:34 PM, By: schem, Product Ver: 25.0  
 File: T:\TRAFFIC PROJECTS\2620 Township of Maplewood\25-00987 Prospect Street\Draw\Concept\_Exhibit\Concept Plan A\26202500987KO-B.dwg, --> 01 COVER SHEET

**PROTECT YOURSELF**  
 ALL STATES REQUIRE NOTIFICATION OF ENGINEERS, DESIGNERS, OR ANY PERSON  
 PREPARING TO DISTURB THE EARTH'S SURFACE ANYWHERE IN ANY STATE

**811**  
 Know what's below  
 Call before you dig




FOR STATE SPECIFIC DIRECT PHONE NUMBERS VISIT:  
[WWW.CALL811.COM](http://WWW.CALL811.COM)

		<b>DYNAMIC TRAFFIC, LLC</b>		TOWNSHIP OF MAPLEWOOD	
		TRAFFIC IMPACT STUDIES • ACCESS PERMITTING HIGHWAY & INTERSECTION DESIGN TRAFFIC SIGNAL & ELECTRICAL DESIGN 1904 Main Street, Lake Como, NJ 07719 T: 732.481.0760   F: 732.974.3521 www.dynamictraffic.com		<b>COVER SHEET</b> PROSPECT STREET CONCORD AVENUE TO BEACH STREET MAPLEWOOD TOWNSHIP, ESSEX COUNTY, NJ	
		<b>TOWNSHIP OF MAPLEWOOD ENGINEERING DEPARTMENT</b>		SCALE: N.T.S. DRAWN BY: MJB DESIGNED BY: MJB CHECKED BY: PJD/JMM PROJECT NUMBER: 2620 25-00987 DATE: 01/23/2026 REV. #: 1 SHEET NUMBER: 1 OF 5	
		574 Valley Street, Maplewood, NJ 07040 T: 973.762.8120   F: 973.762.2894 www.maplewoodnj.gov		<b>811</b> PROTECT YOURSELF ALL STATES REQUIRE NOTIFICATION OF ENGINEERS, DESIGNERS, OR ANY PERSON PREPARING TO DISTURB THE EARTH'S SURFACE ANYWHERE IN ANY STATE Know what's below Call before you dig FOR STATE SPECIFIC DIRECT PHONE NUMBERS VISIT: WWW.CALL811.COM	

Plotted: 02/25/26 - 4:34 PM, By: schen, Product Ver: 25.0  
 File: T:\TRAFFIC PROJECTS\2620 Township of Maplewood\25-00987 Prospect Street\Uwg\Concept\_Exhibit\Concept Plan A\26202500987CO-B.dwg, ---> 02 CONCEPTUAL IMPROVEMENT PLAN 'B'

TOWNSHIP OF MAPLEWOOD

COUNTY OF ESSEX

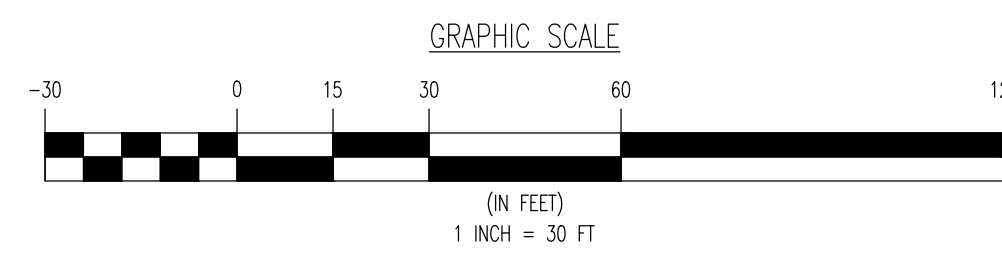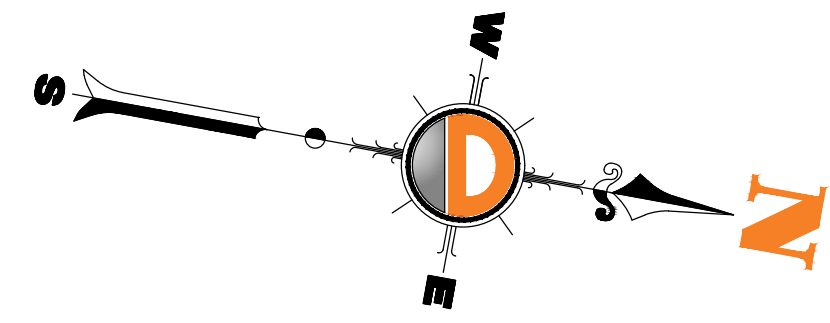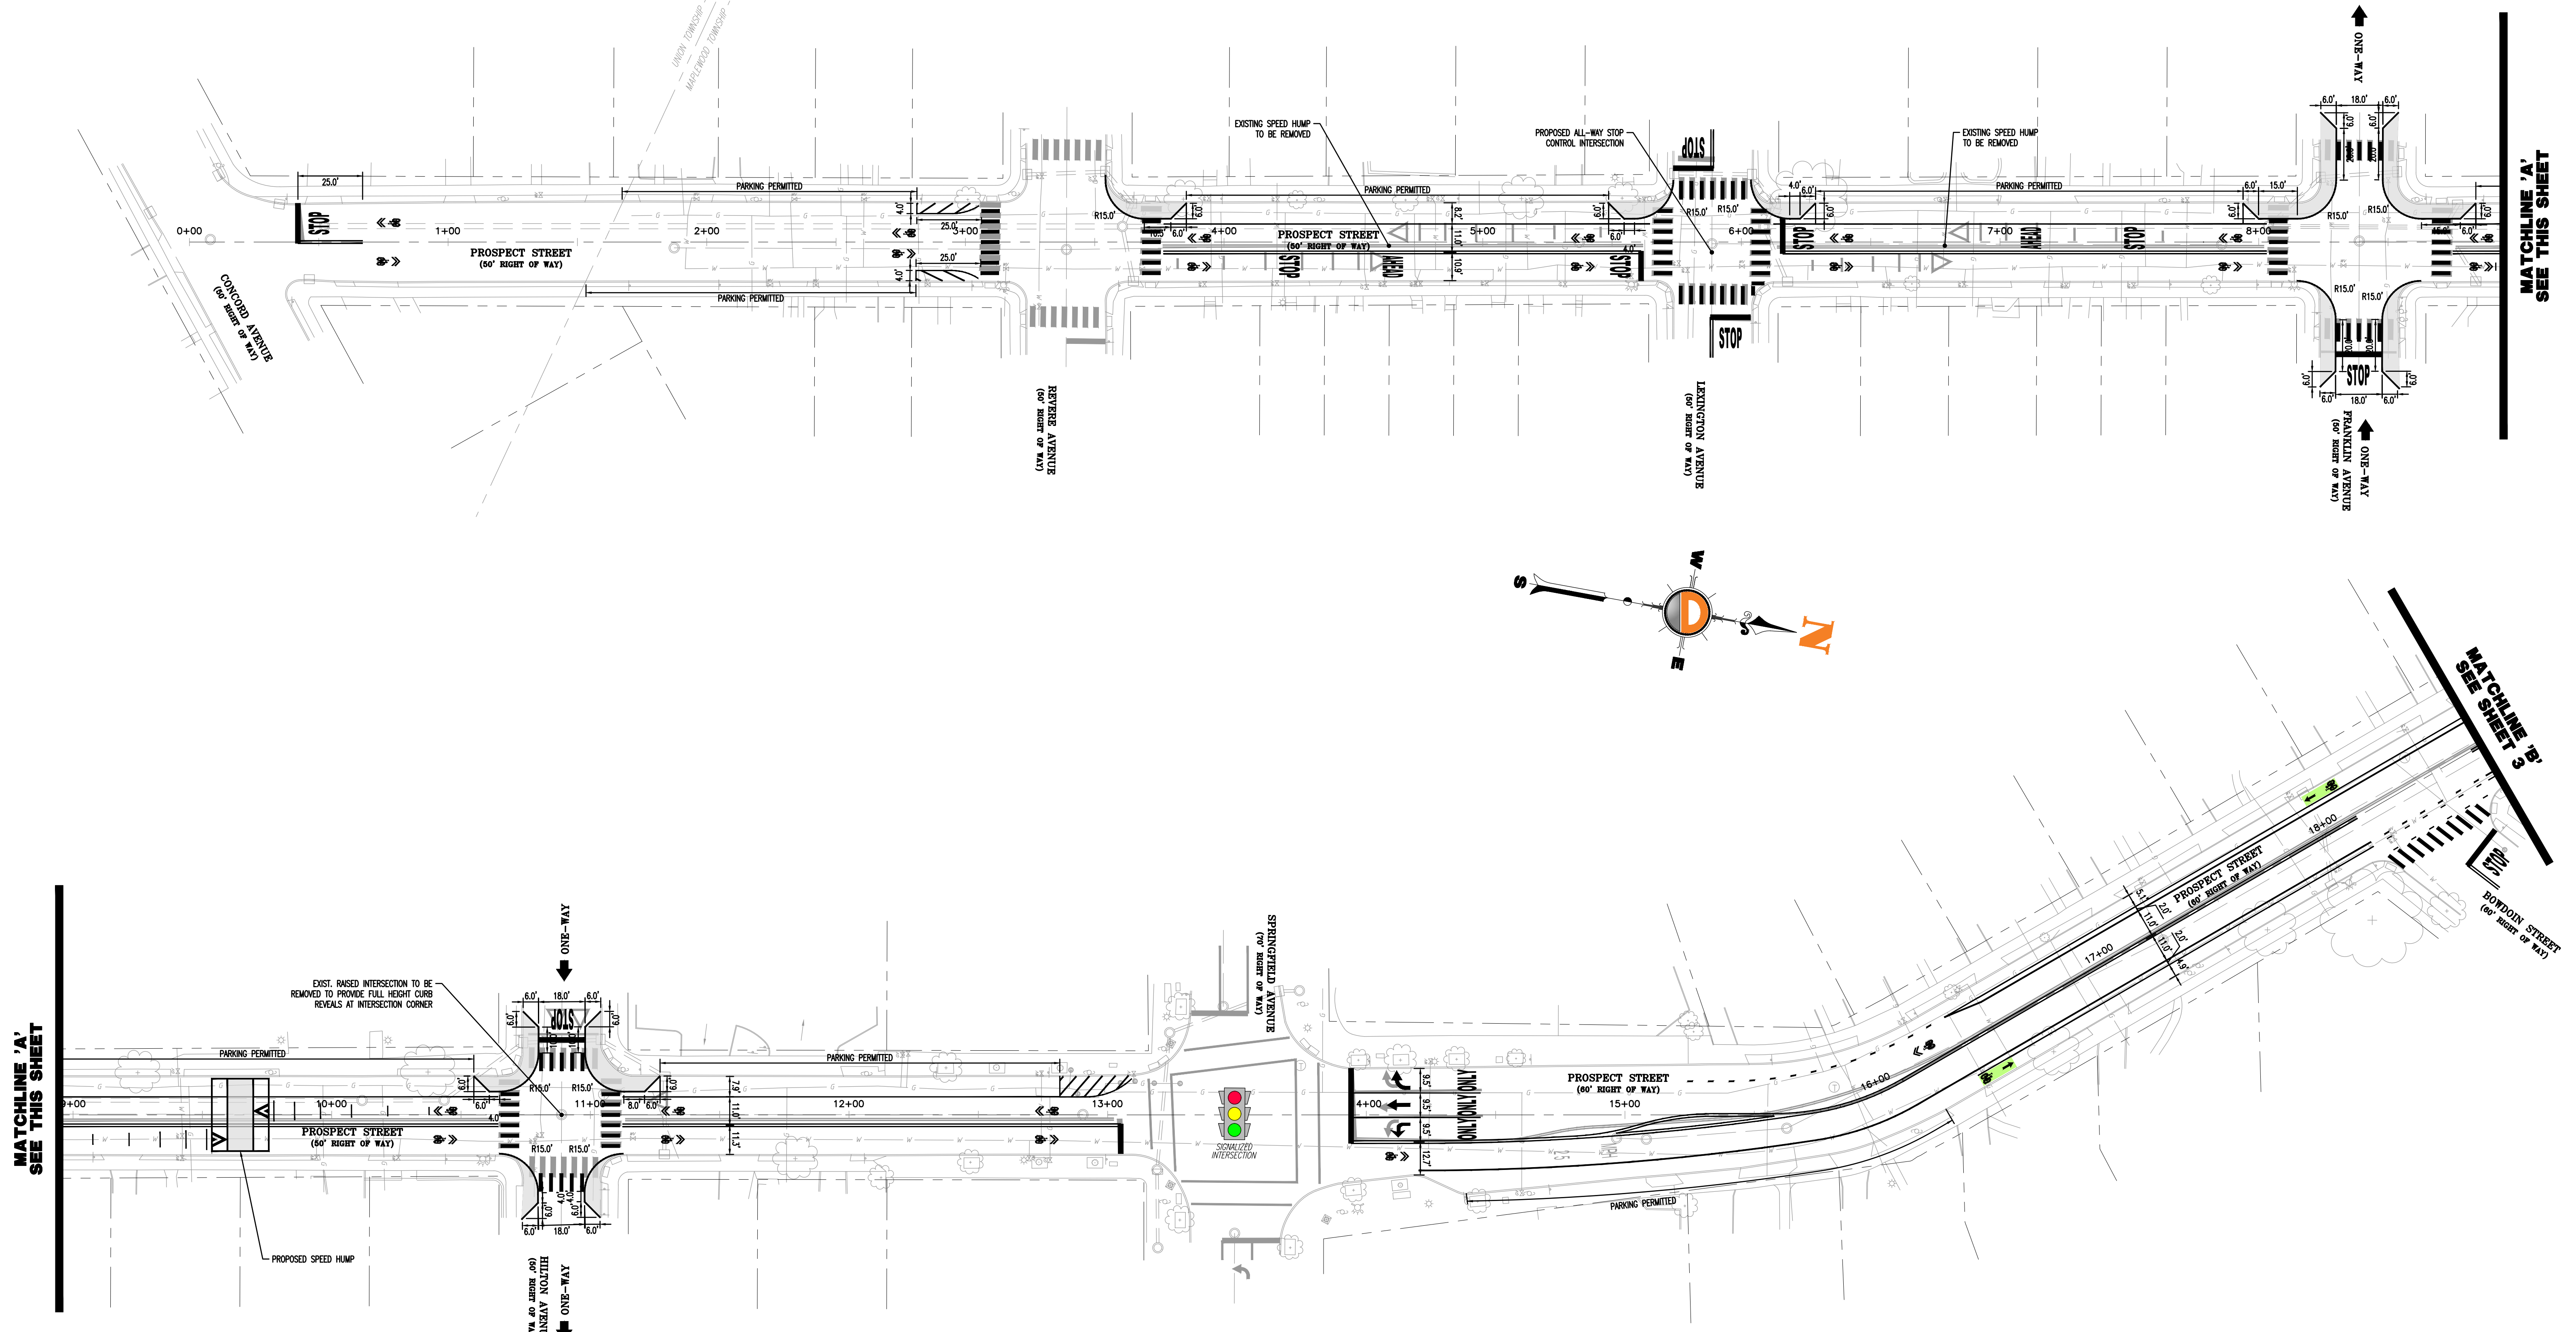

MATCHLINE 'A'  
SEE THIS SHEET



MATCHLINE 'A'  
SEE THIS SHEET

MATCHLINE 'B'  
SEE SHEET 'B'

<p><b>DYNAMIC TRAFFIC, LLC</b>          TRAFFIC IMPACT STUDIES • ACCESS PERMITTING          HIGHWAY &amp; INTERSECTION DESIGN          TRAFFIC SIGNAL &amp; ELECTRICAL DESIGN          1904 Main Street, Lake Como, NJ 07719          T: 732.481.0760   F: 732.974.3521          www.dynamictraffic.com</p>		<p>TOWNSHIP OF MAPLEWOOD  <b>CONCEPTUAL IMPROVEMENT PLAN 'B'</b>          PROSPECT STREET          CONCORD AVENUE TO BEACH STREET          MAPLEWOOD TOWNSHIP, ESSEX COUNTY, NJ</p>	
<p><b>TOWNSHIP OF MAPLEWOOD ENGINEERING DEPARTMENT</b></p>		<p><b>811</b> PROTECT YOURSELF          ALL STATES REQUIRE NOTIFICATION OF EXCAVATORS, RESIDENTS, OR ANY PERSON PREPARING TO DISTURB THE EARTH'S SURFACE ANCHORS IN ANY STATE.          Call before you dig.          FOR STATE SPECIFIC DIRECT PHONE NUMBERS VISIT: WWW.CALL811.COM</p>	
<p>SCALE: 1"=30'</p>	<p>DRAWN BY: MJB</p>	<p>DESIGNED BY: MJB</p>	<p>CHECKED BY: PJD/JMM</p>
<p>PROJECT NUMBER: 2620 25-00987</p>	<p>DATE: 01/23/2026</p>	<p>REV. #:</p>	<p>1</p>
<p>574 Valley Street, Maplewood, NJ 07040          T: 973.762.8120   F: 973.762.2894          www.maplewoodnj.gov</p>	<p>SHEET NUMBER: <b>2</b> OF <b>5</b></p>		






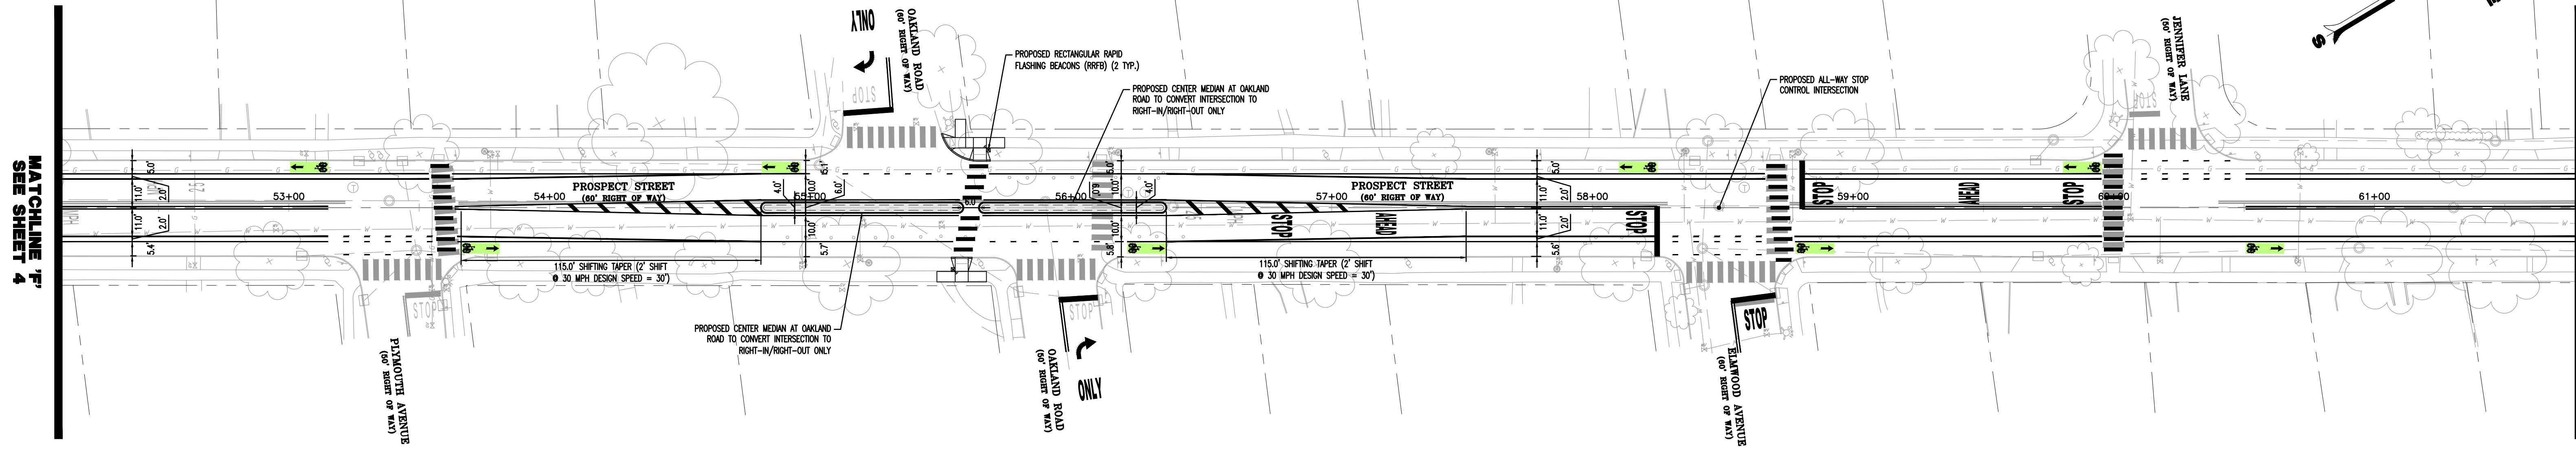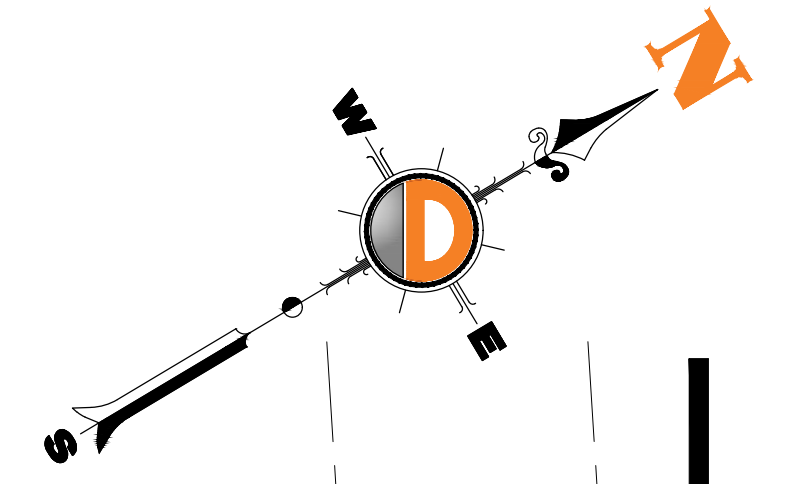


MATCHLINE 'F'  
SEE THIS SHEET

MATCHLINE 'G'  
SEE THIS SHEET

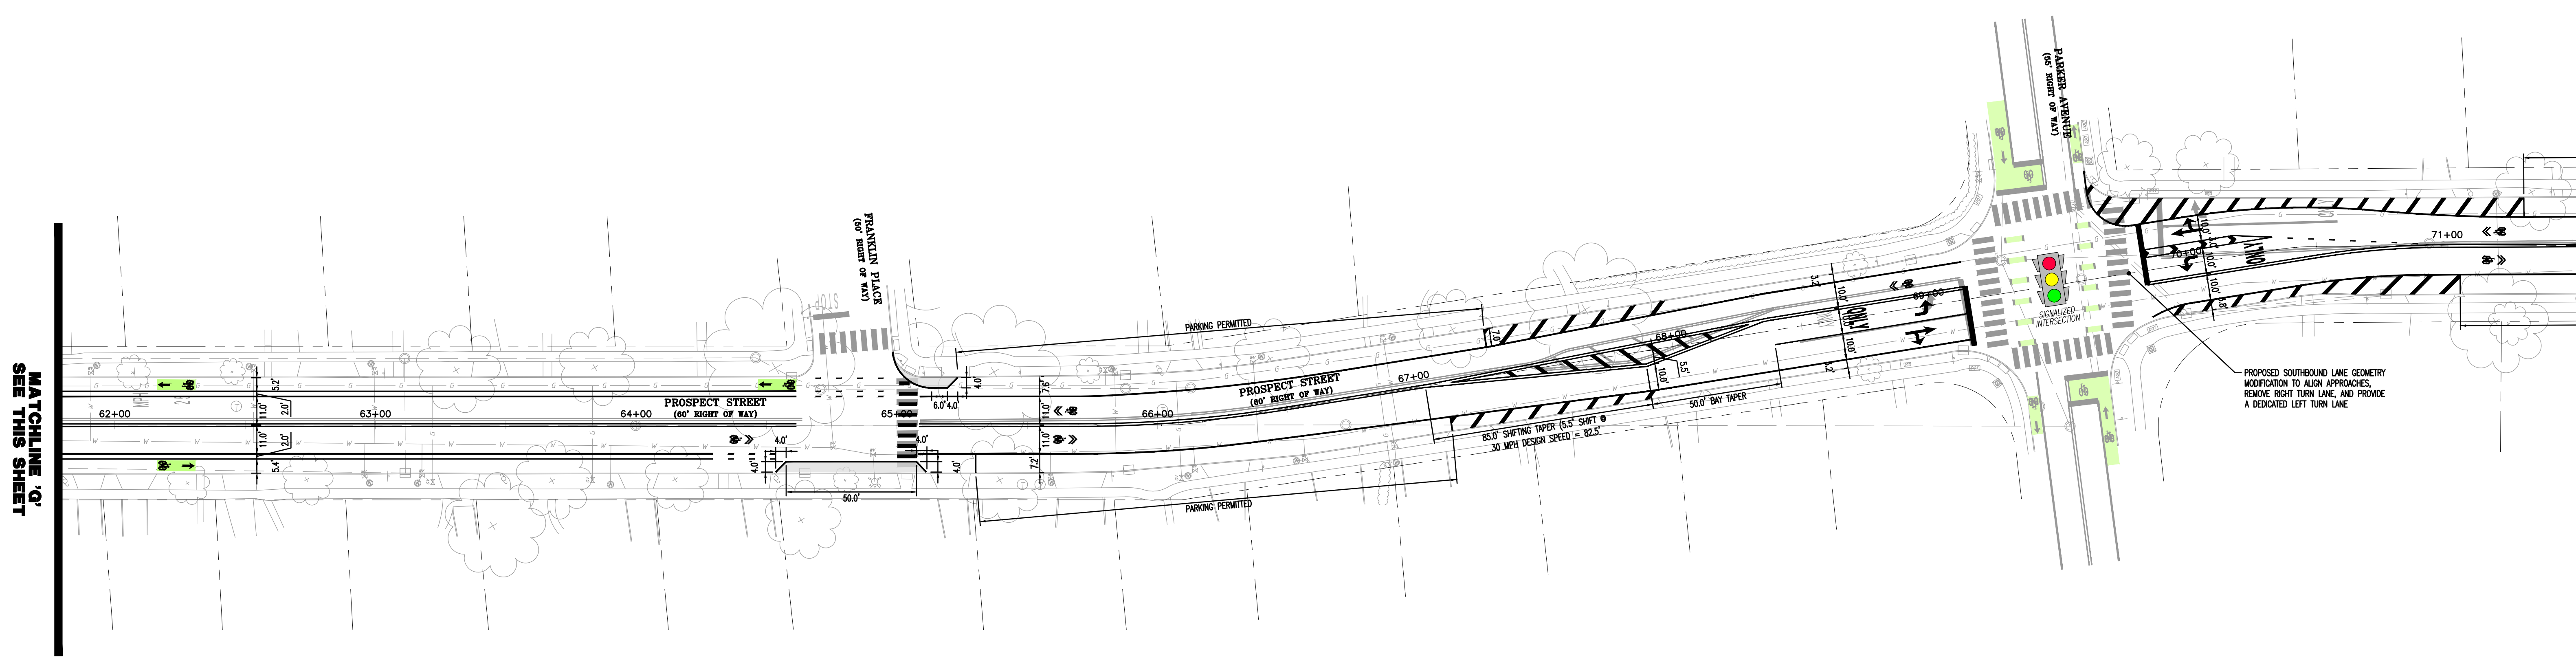


MATCHLINE 'G'  
SEE THIS SHEET

MATCHLINE 'H'  
SEE THIS SHEET

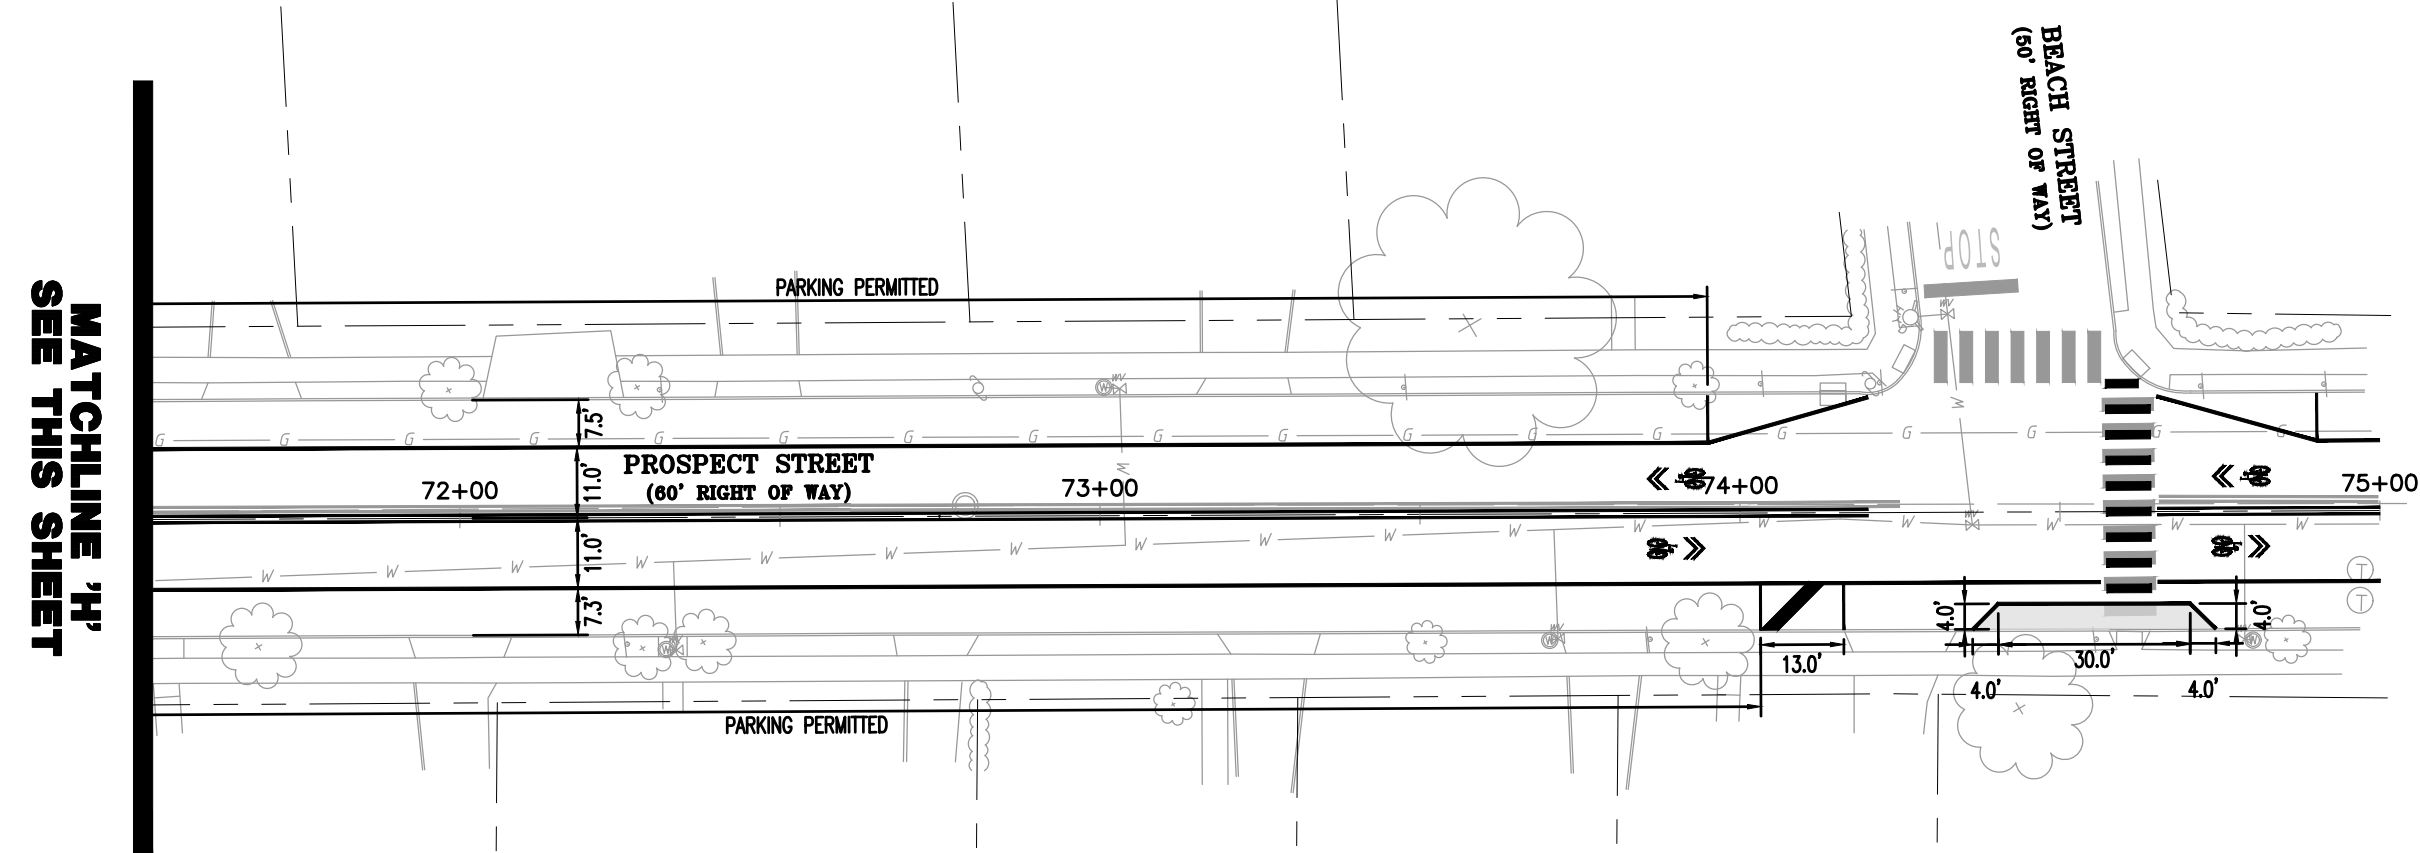

MATCHLINE 'H'  
SEE THIS SHEET

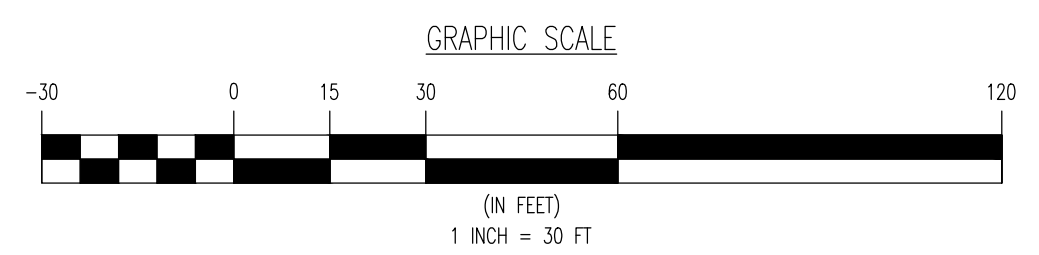

<p><b>DYNAMIC TRAFFIC, LLC</b> TRAFFIC IMPACT STUDIES • ACCESS PERMITTING HIGHWAY &amp; INTERSECTION DESIGN TRAFFIC SIGNAL &amp; ELECTRICAL DESIGN 1904 Main Street, Lake Como, NJ 07719 T: 732.481.0760   F: 732.974.3521 www.dynamictraffic.com</p>		<p>TOWNSHIP OF MAPLEWOOD <b>CONCEPTUAL IMPROVEMENT PLAN 'B'</b> PROSPECT STREET CONCORD AVENUE TO BEACH STREET MAPLEWOOD TOWNSHIP, ESSEX COUNTY, NJ</p>	
<p><b>TOWNSHIP OF MAPLEWOOD ENGINEERING DEPARTMENT</b></p>		<p>811 PROTECT YOURSELF ALL STATES REQUIRE NOTIFICATION OF EXISTING UTILITIES, OR ANY PERSON PREPARING TO DISTURB THE EARTH'S SURFACE ADVISES IN ADVANCE. FOR STATE SPECIFIC DIRECT PHONE NUMBERS VISIT: WWW.CALL811.COM</p>	
<p>SCALE: 1"=30'</p>	<p>PROJECT NUMBER: 2620 25-00987</p>	<p>DATE: 01/23/2026</p>	<p>CHECKED BY: PJD/JMM REV. # 1</p>
<p>574 Valley Street, Maplewood, NJ 07040 T: 973.762.8120   F: 973.762.2894 www.maplewoodnj.gov</p>		<p>SHEET NUMBER: <b>5</b> OF <b>5</b></p>	